

BUSINESS CALL:
TEL: 852-0449
852-9404

(LOCAL ASSOCIATES) (TEL. AREA CODE 614)
RODGER IRWIN BAKER — 852-0449
REMO D. MANCINI — 852-1755
DEAN PORTER — 869-3191
PEARL L. SOLLARS — 869-2852


PROPERTY SURVEYS
PROPERTY ABSTRACTS
LAND DESCRIPTIONS
MATH-CALCULATIONS
PLATS, DRAFTING SERVICE
AERIAL MAPPING CONTROL
HYDROGRAPHIC SERVICE
TOPOGRAPHIC SURVEYING
SUBDIVISIONS — LOTS
MORTGAGE SURVEYS
LAND TITLE REPORTS

34D

Rodger Irwin Baker and Associates

LICENSED IN OHIO — INDIANA — KENTUCKY — WEST VIRGINIA — GEORGIA

Registered Professional Surveyors

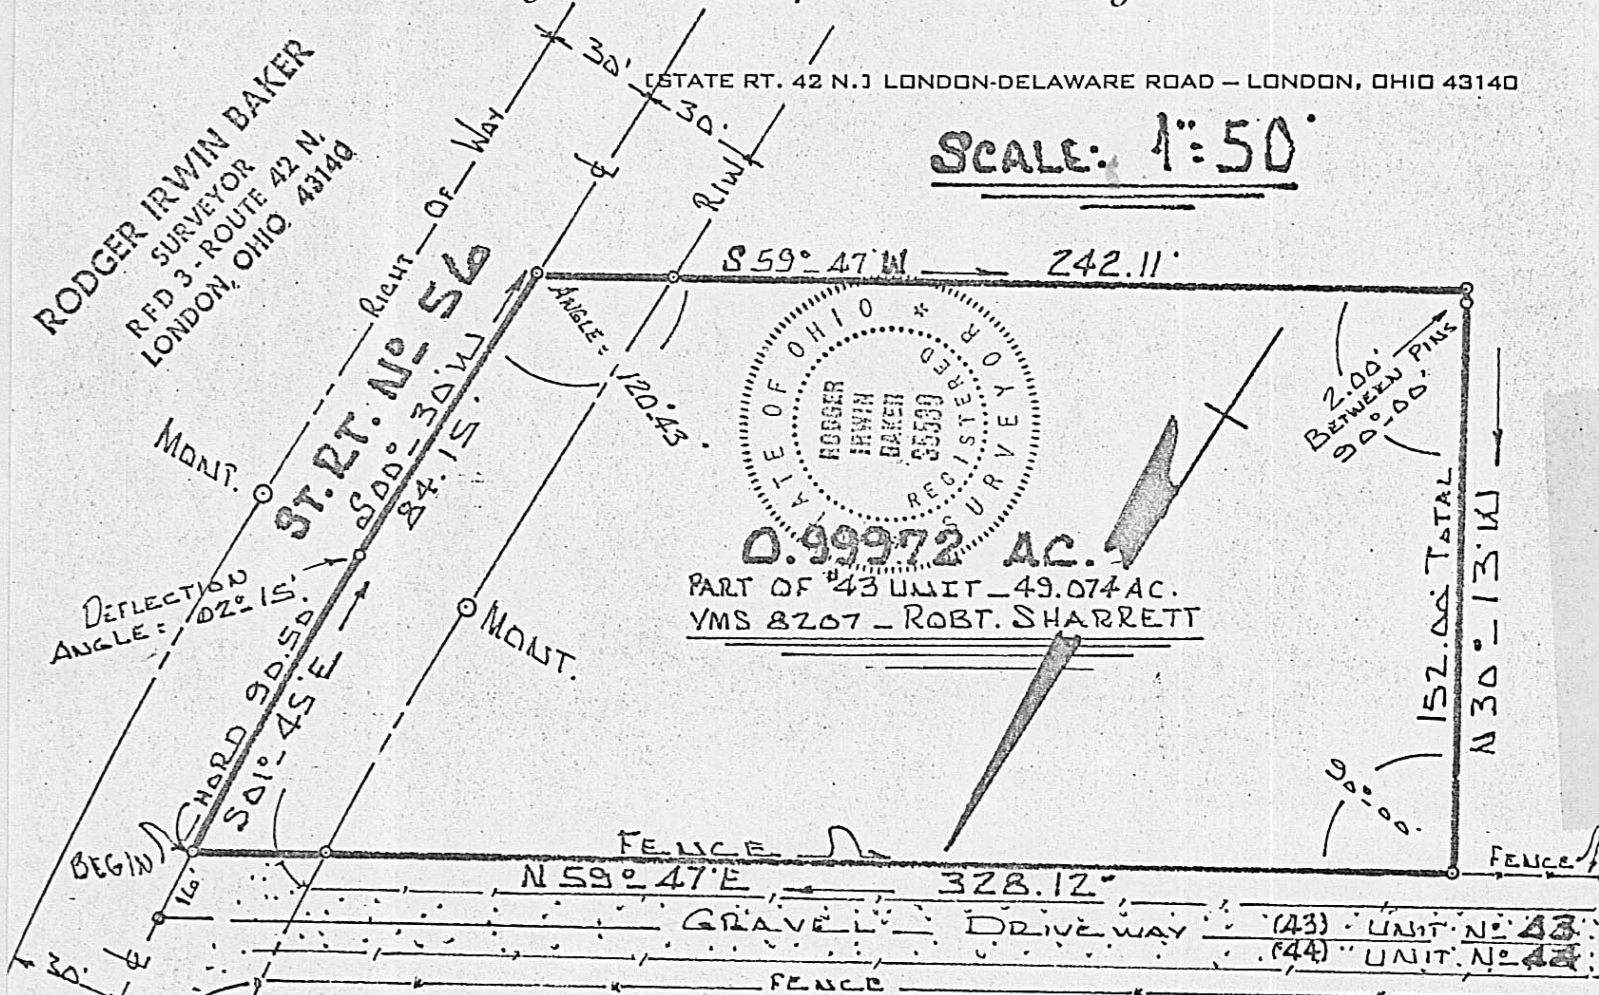

Description of 0.99972.....ACRE.....For Donald Sharrett...Mt. Sterling, O...

Beginning with a point in the centerline of State Route # 56, Pleasant Township, Madison County, Ohio, VMS 8207, said point about 2162 feet south of Robindon Rd., and 16 feet south from the northeast corner of UNIT # 43..49.074 ac belonging to Robert Sharrett; thence with the centerline of State Route # 56...following a curve to the right whose chord bears S 01 deg 45 min E 90.50 feet to the P.C. of said curve; then with the centerline tangent S 00 deg 30 min W 84.15 feet; thence S 59 deg 47 min W 242.11 feet to a pin; thence N 30 deg 13 min W, (passing a pin at 2.00 feet), 152.00 feet to a pin in the southerly fence to a gravel drive way; thence with said fence N 59 deg 47 min E 328.12 feet to the beginning:

This parcel contains 0.99972 acre of land, it is a part of UNIT # 43...Robert Sharrett's 49.074 acre in Pleasant Township, Madison County, O....all in VMS 8207.....Surveyed for Donald Sharrett...

Rodger Irwin Baker

COUNTY ENGINEER *Mr. Paul*
COUNTY ZONING INSPECTOR *Mr. J. G. Ball 4/11/71*
COUNTY BOARD OF HEALTH *Dean Rogers 4/11/71*
MADISON COUNTY COURT HOUSE
LONDON, OHIO 43140

ORIGINAL COPY

90.50
84.15
174.65