


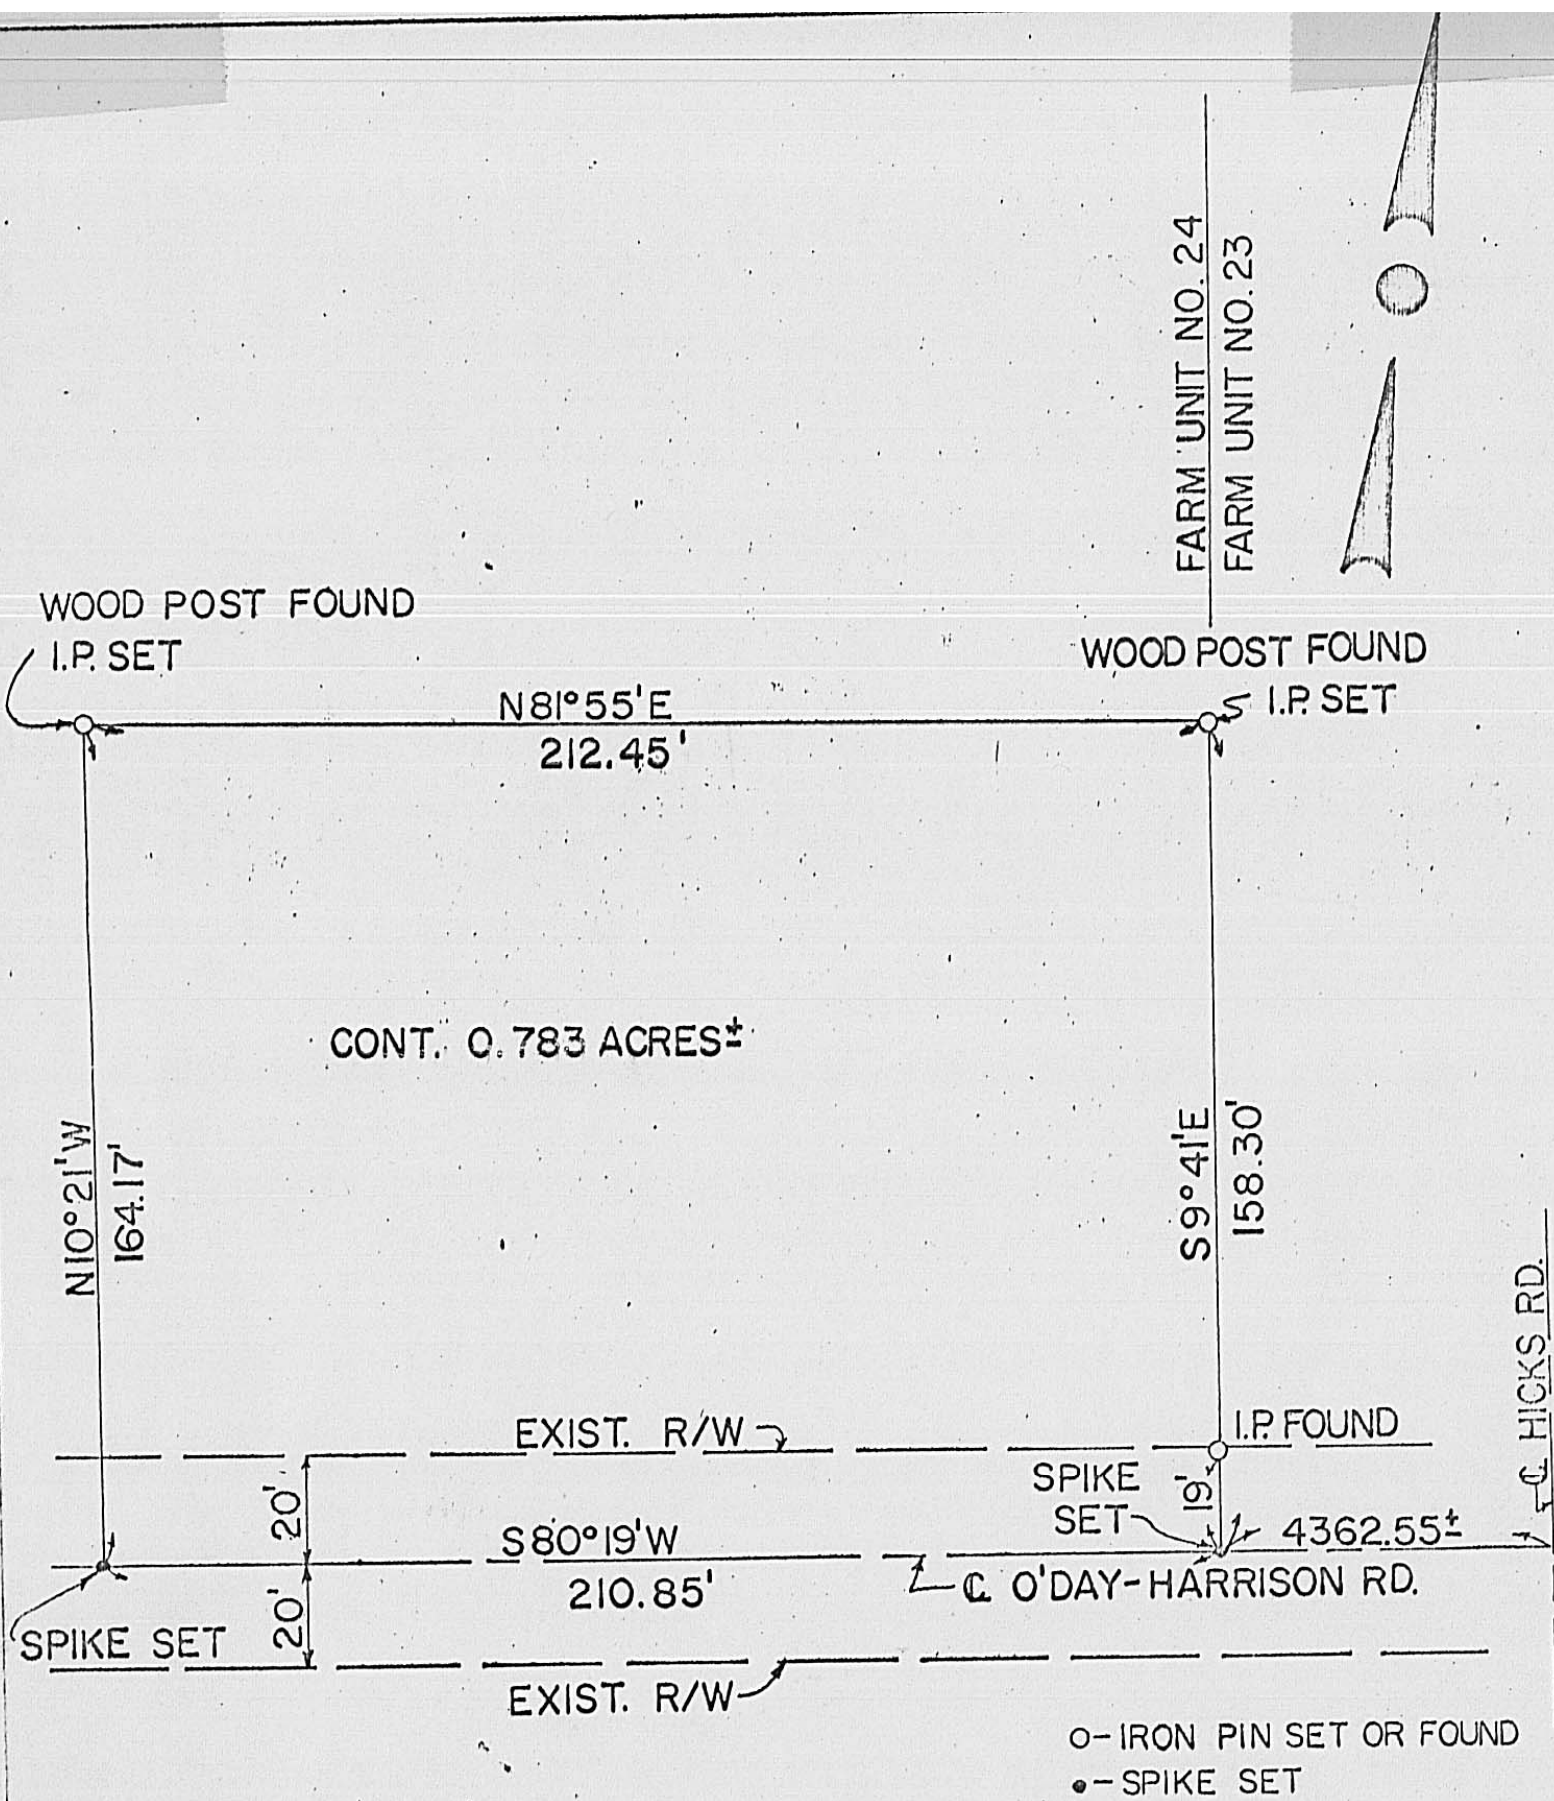

I CERTIFY THIS TO BE AN ACCURATE PLAT OF THE VERNON McGATH & SYLVIA McGATH,
HUSBAND AND WIFE
 PROPERTY AT O'DAY-HARRISON RD. AS
 SURVEYED BY ME, BEING PT. OF A TRACT LOCATED IN MADISON COUNTY, PLEASANT
TOWNSHIP, SURVEY NO. 7219
 A PLAT OF WHICH IS OF RECORD IN PLAT BOOK NO. 158
 PAGE 630 IN THE OFFICE OF THE COUNTY RECORDER OF MADISON CO., OHIO.

SCALE: 1 INCH = 40 FEET

DATE DEC. 27, 1973

Signed Tracey D. Hess
 TRACEY D. HESS
 REGISTERED SURVEYOR
 223 HERMITAGE RD., GAHANNA, OHIO
 OHIO REGISTRATION No.
 5623

Surveyor's
 Seal

36A