


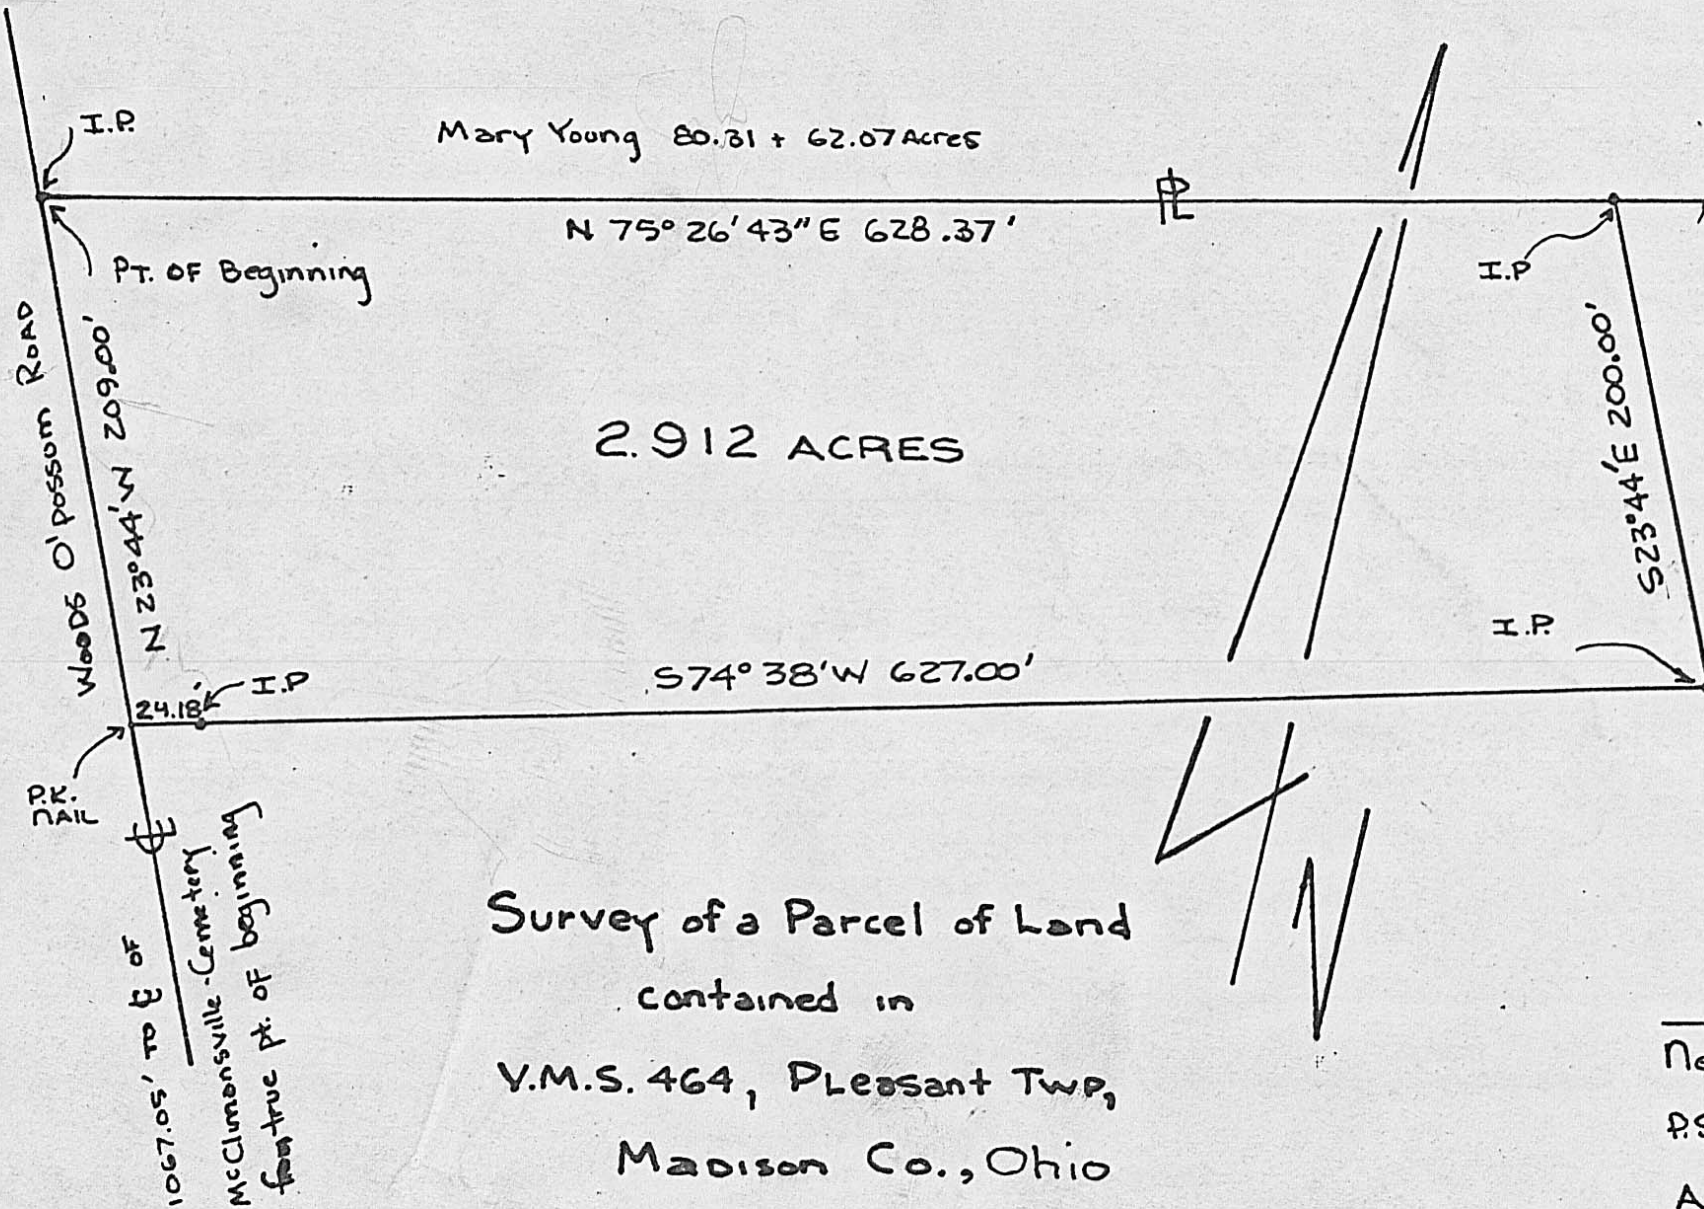

Mary Young 80.31 + 62.07 Acres

N 75° 26' 43" E 628.37'

2.912 ACRES

S 74° 38' W 627.00'

I.P.

I.P.

S 23° 44' E 200.00'

I.P.

Pt. of Beginning

WOODS O' POSSUM ROAD

N 23° 44' W 209.00'

24.18'

I.P.

P.R. RAIL

1067.05' TO E OF

McCLIMONSVILLE CEMETERY

feature pt. of beginning

Survey of a Parcel of Land
contained in
V.M.S. 464, Pleasant Twp,
Madison Co., Ohio

FROM A

42.191 ACRES TRACT DESCRIBED IN
Volume 214, pg. 326 in the name
RONALD AND PATRICIA GROVE

Neil C. Babb
Neil C. Babb

P.S. 005969

APRIL 23, 1974