

"This Plat Filed With Me For Acceptance"

Co. Zoning	Date
Co. Engineer	Date
Co. Health	Date
Co. Auditor	Date

RODGER IRWIN BAKER, P.S.

Professional Surveyor

LICENSED IN OHIO, KY., W. VA., GA., IND.

LONDON, OHIO 43140

852-0449



852-3418

I certify I have prepared this plat and description from the best field data... and from the information furnished me.. In my opinion this platting does conform with the existing evidence....I believe it to be correct:

Rodger I. Baker

Surveyor #S-05539...Ohio

SURVEYING
COMPUTATIONS
AERIAL PHOTOGRAMMETRY
DESCRIPTIONS
CONSTRUCTION LAYOUT
MINE SURVEYS
TOPO MAPS
DRAINAGE REPORTS
COURT DISPLAYS
SUBDIVISIONS

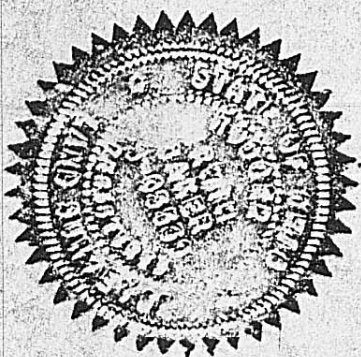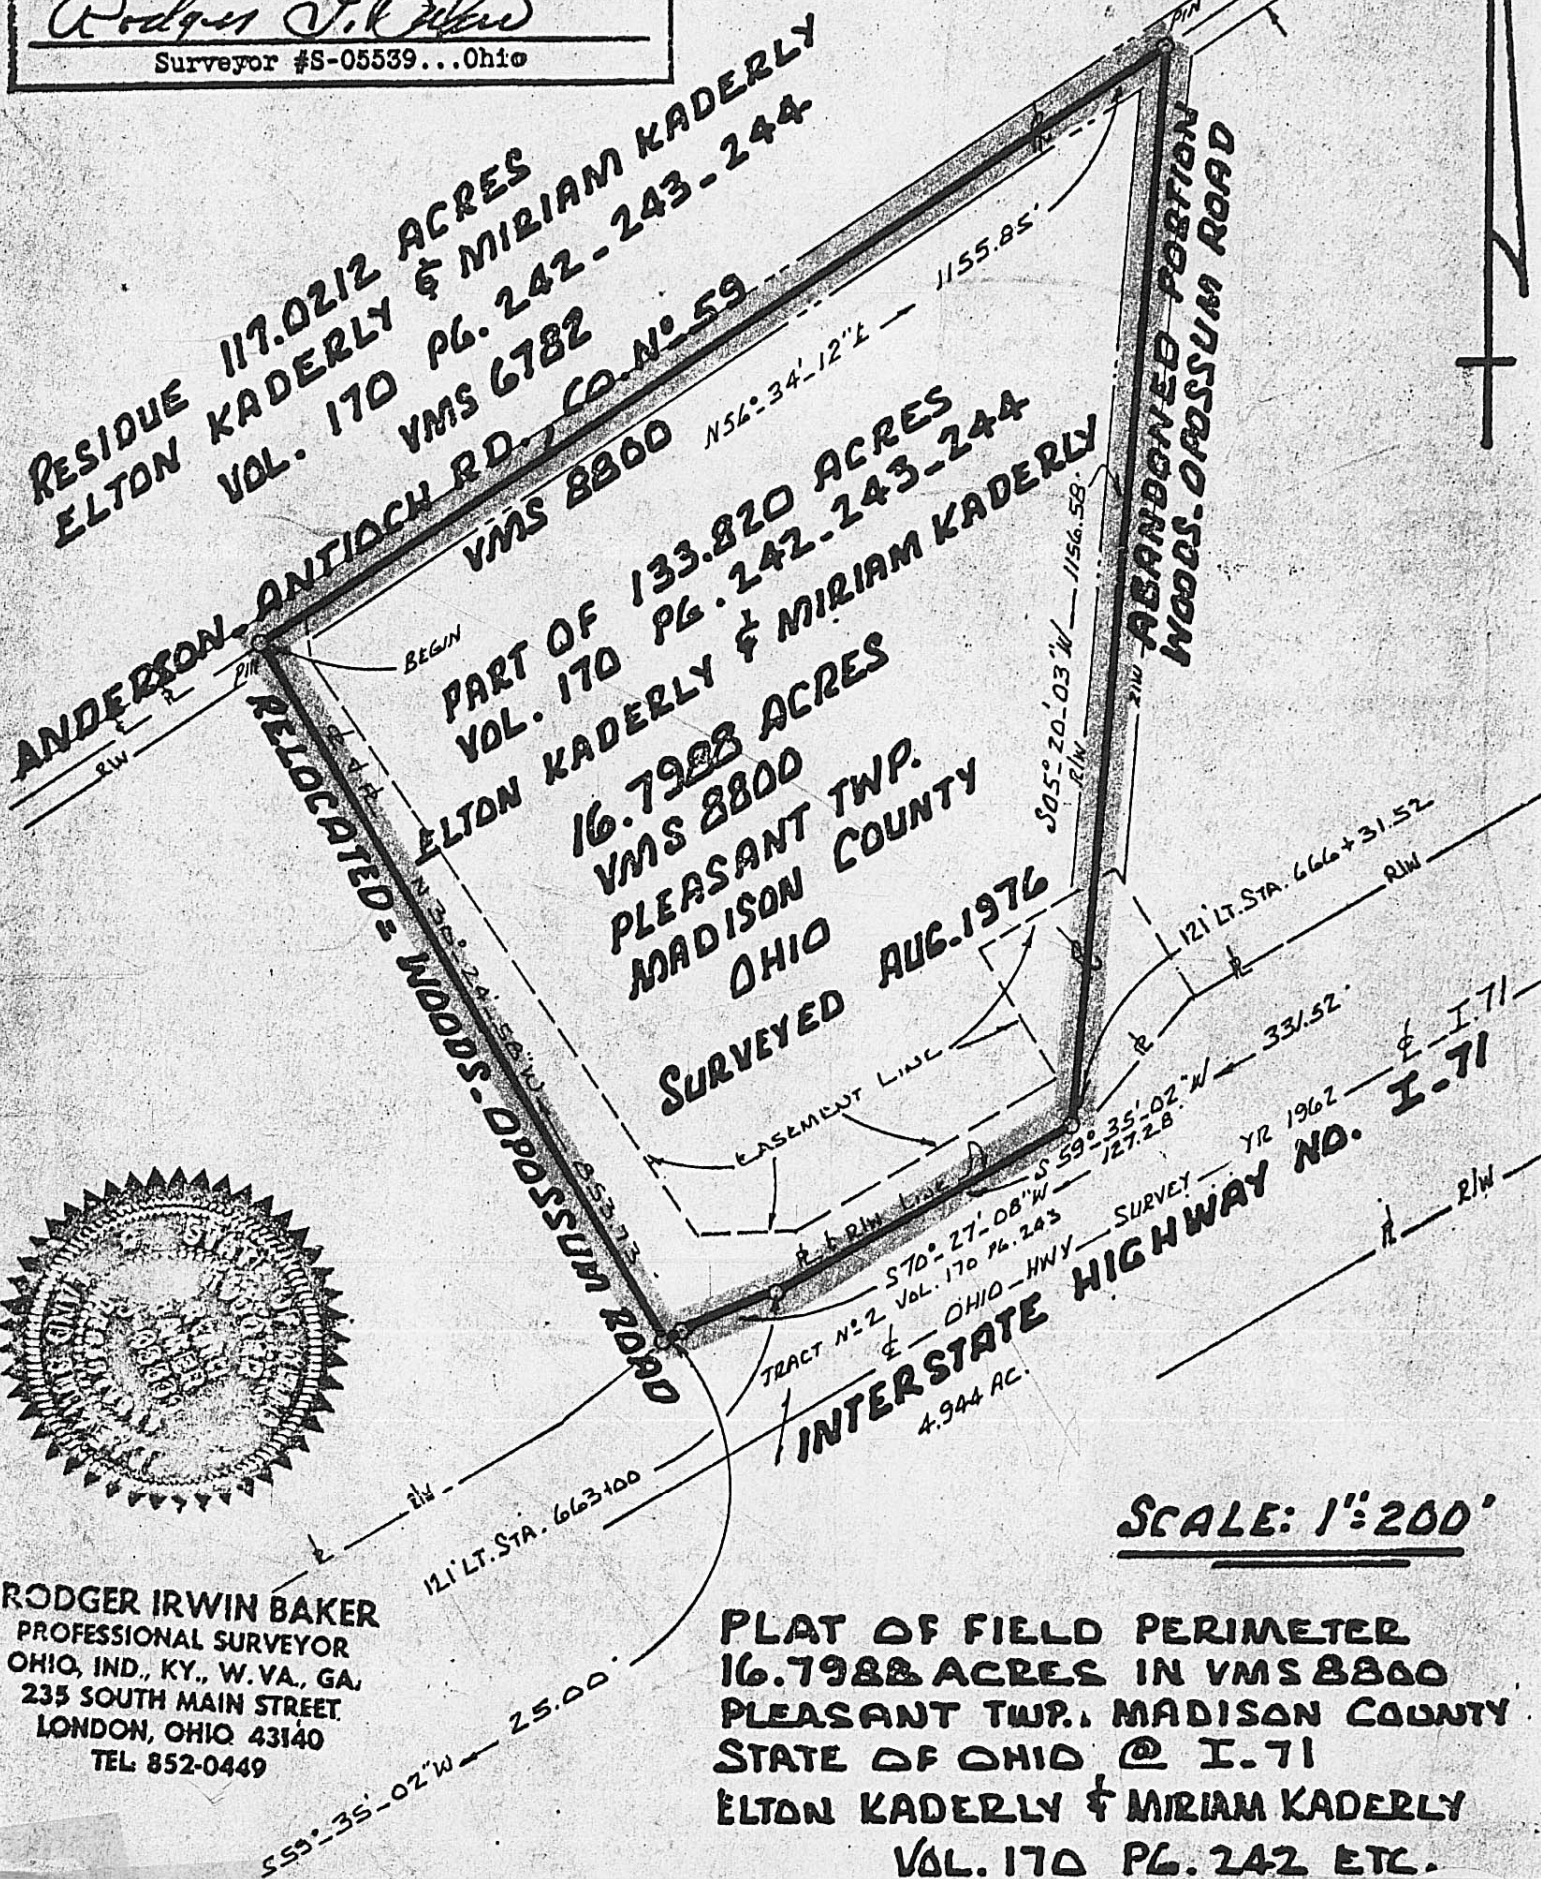

RODGER IRWIN BAKER
PROFESSIONAL SURVEYOR
OHIO, IND., KY., W. VA., GA.
235 SOUTH MAIN STREET
LONDON, OHIO 43140
TEL 852-0449

PLAT OF FIELD PERIMETER
16.7988 ACRES IN VMS 8800
PLEASANT TWP., MADISON COUNTY
STATE OF OHIO @ I-71
ELTON KADERLY & MIRIAM KADERLY
VOL. 170 PL. 242 ETC.