


91B

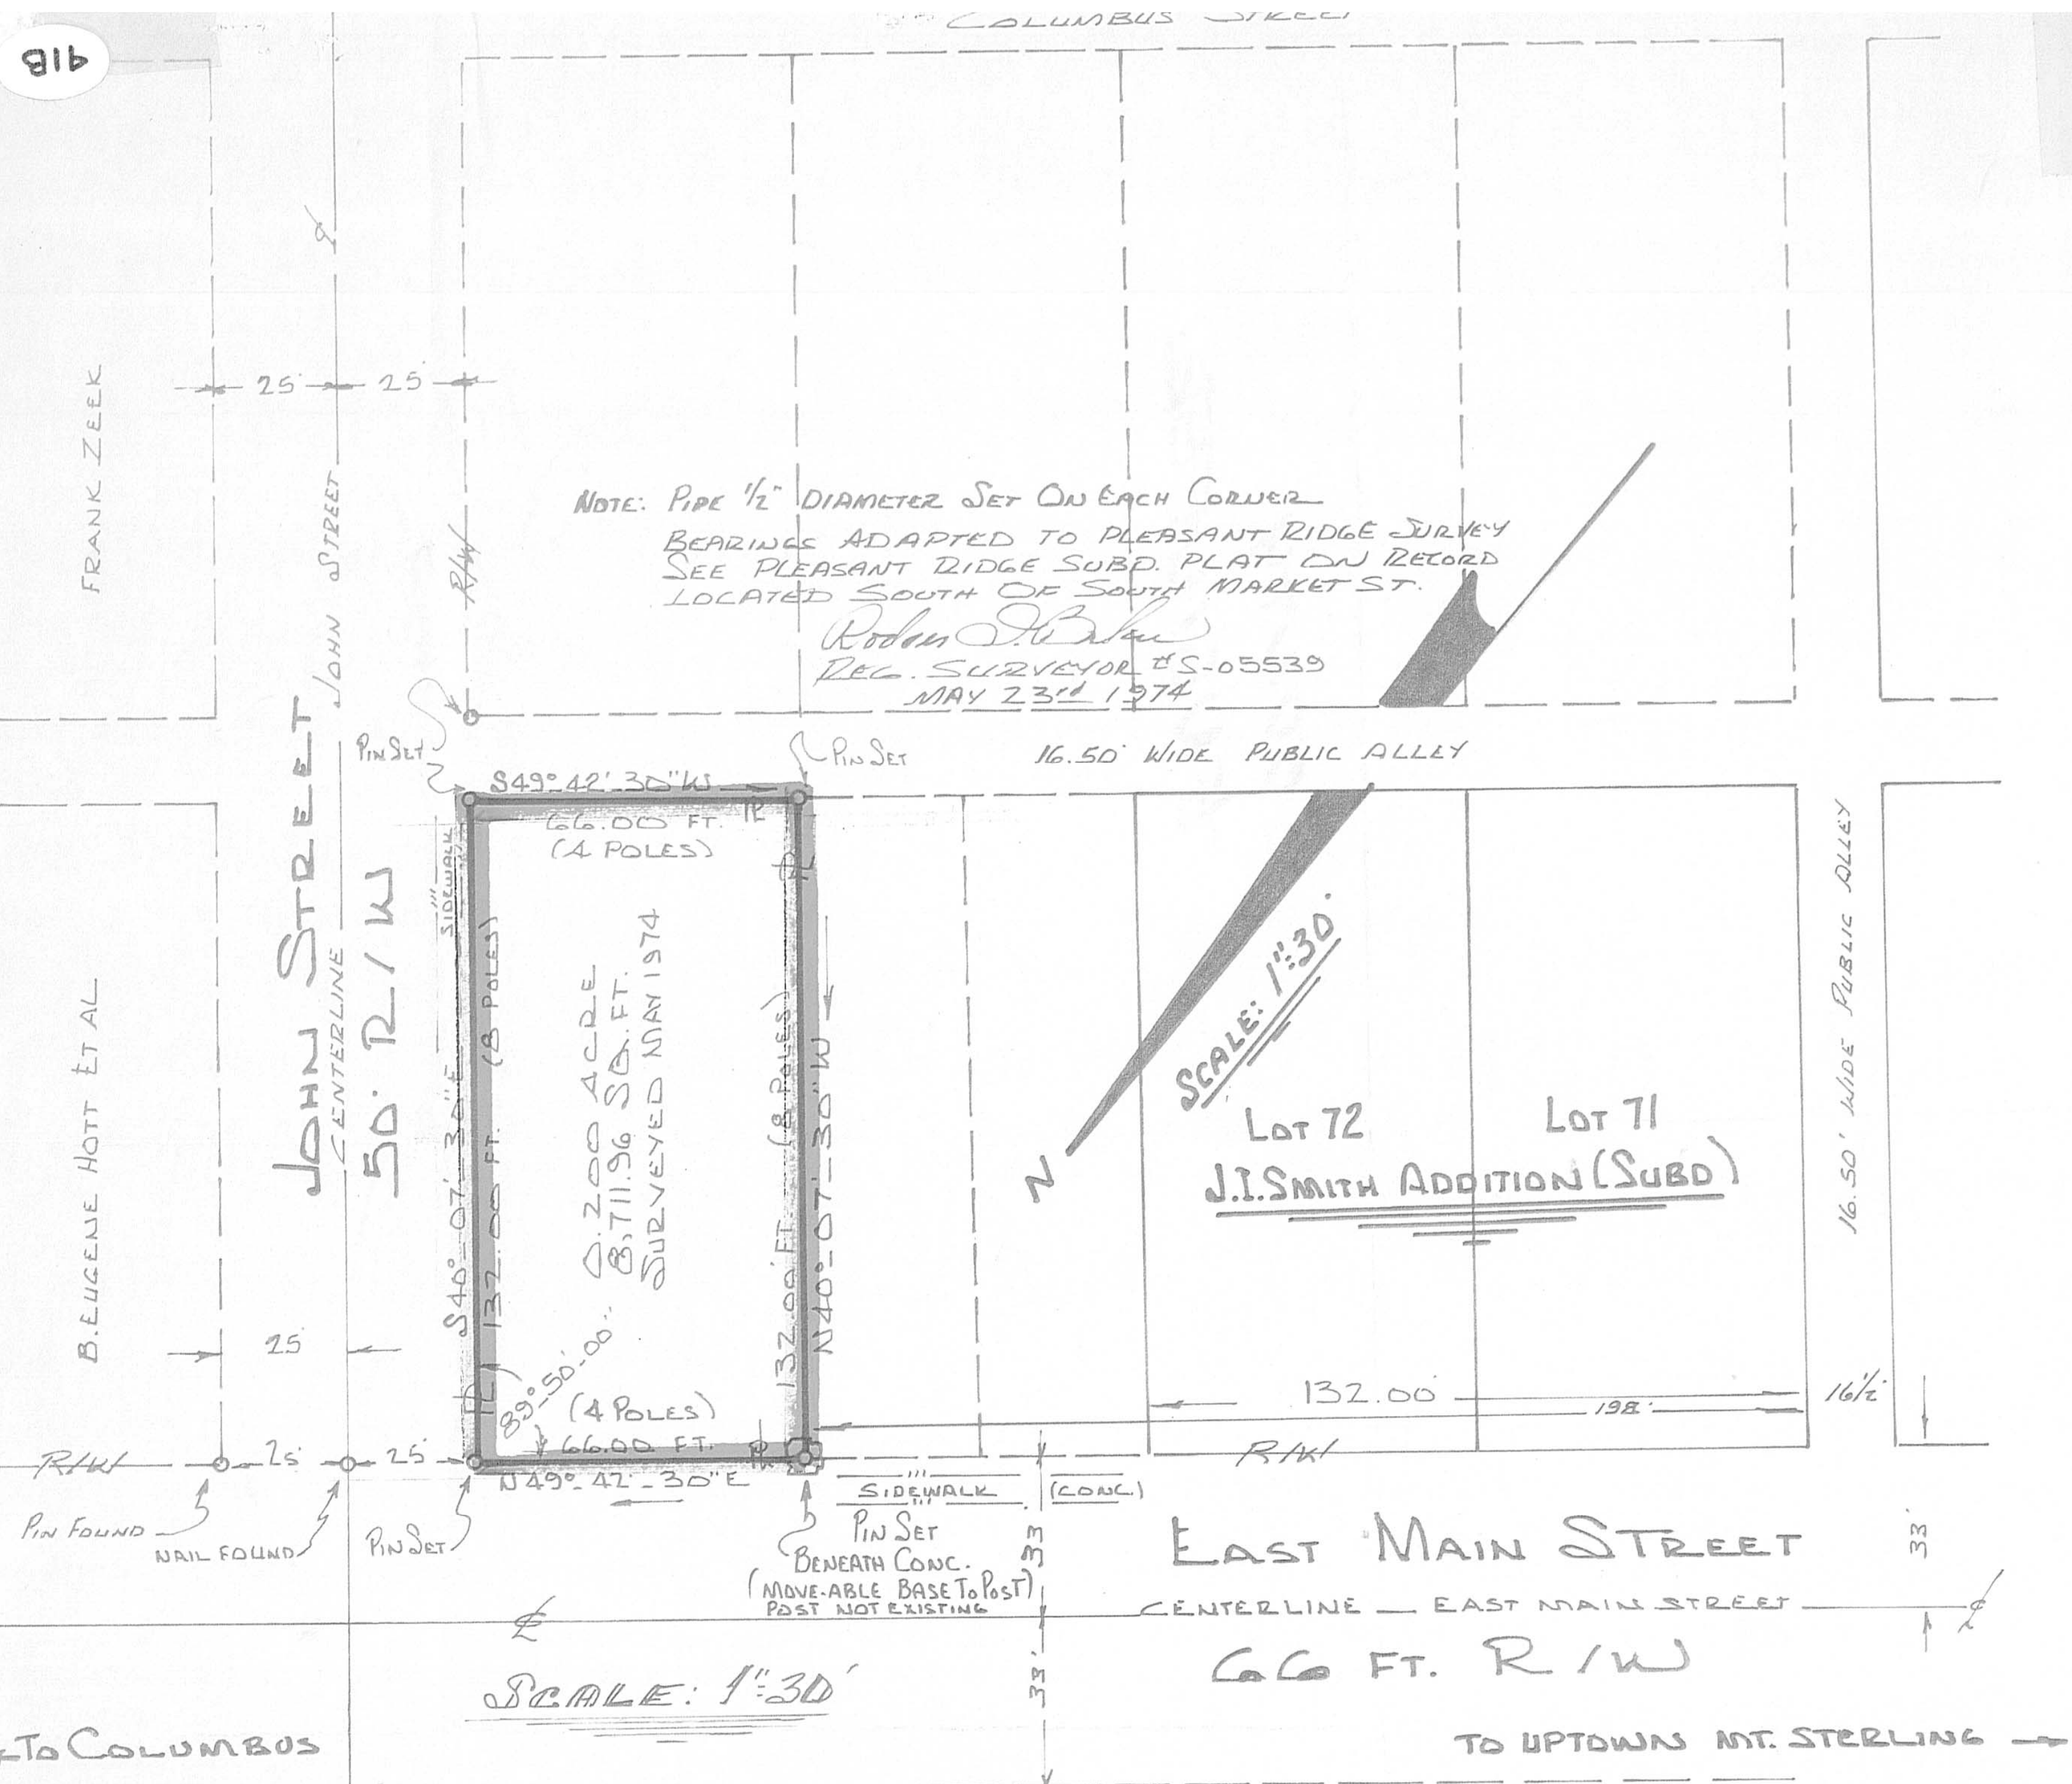

NOTE: PIPE 1/2" DIAMETER SET ON EACH CORNER  
BEARINGS ADAPTED TO PLEASANT RIDGE SURVEY  
SEE PLEASANT RIDGE SUBD. PLAT ON RECORD  
LOCATED SOUTH OF SOUTH MARKET ST.

Rodger Irwin Baker  
REG. SURVEYOR #S-05539  
MAY 23<sup>rd</sup> 1974

16.50' WIDE PUBLIC ALLEY

SCALE: 1"=30'

Lot 72  
J.I. SMITH ADDITION (SUBD)

16.50' WIDE PUBLIC ALLEY

EAST MAIN STREET

CENTERLINE — EAST MAIN STREET

66 FT. R/W

TO UPTOWN MT. STERLING

PLAT OF SURVEY — @ 129 EAST MAIN STREET  
TOWN OF MT. STERLING — MADISON CO. — O.  
OWNED BY MR. & MRS. MARVIN FULTON —  
SEE DEED VOL. 207 PAGE 430 —  
ALSO 125 108 64 42 PREVIOUS OWNERSHIP —  
221 591 526 580

4 POLES BY 8 POLES — SOUTHERLY QUADRANT  
OF JOHN STREET & EAST MAIN STREETS  
CONTAINING 8,711.96 SQUARE FEET (0.200 AC.)  
SURVEYED MAY 1974 BY: RODGER IRWIN BAKER



I certify I have prepared this  
description from the best field  
and from the information furnish  
In my opinion this platting does  
with the existing evidence....I  
it to be correct:

Rodger Irwin Baker  
Surveyor #S-05539...Ohio