
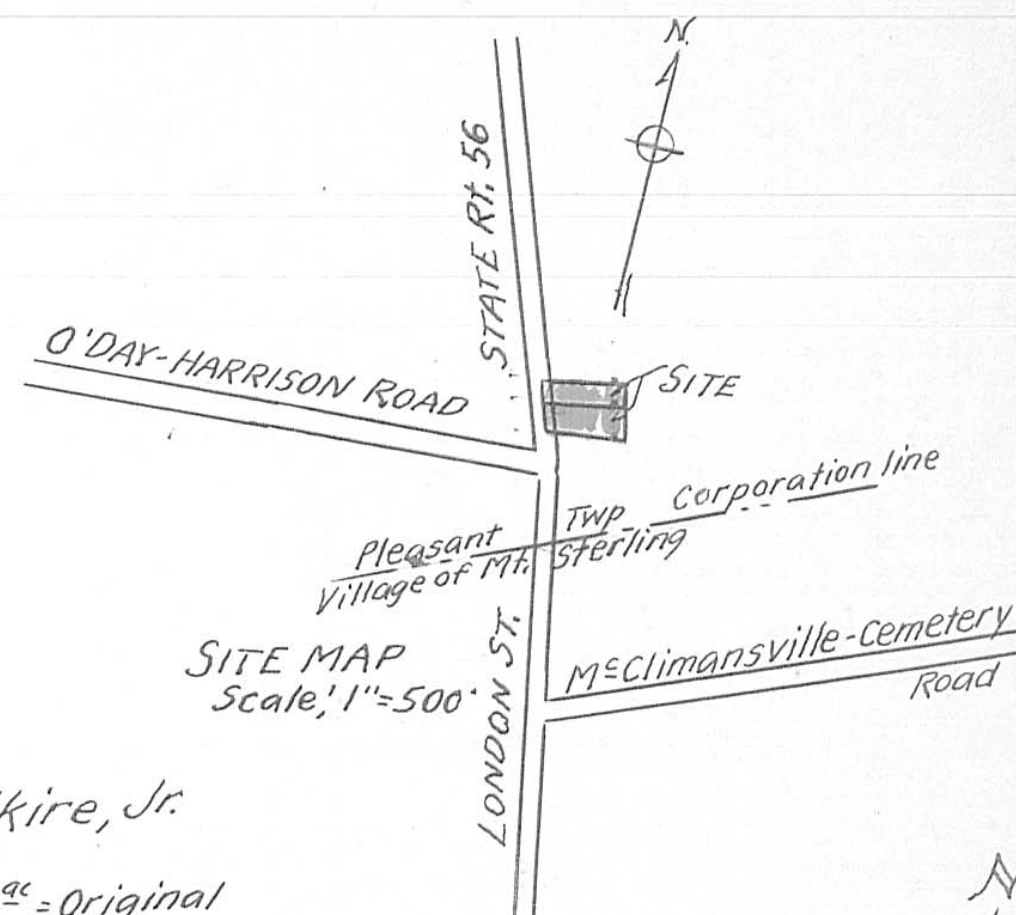


Robert Murray
1st D.B. 134, pg. 335
Tract 2

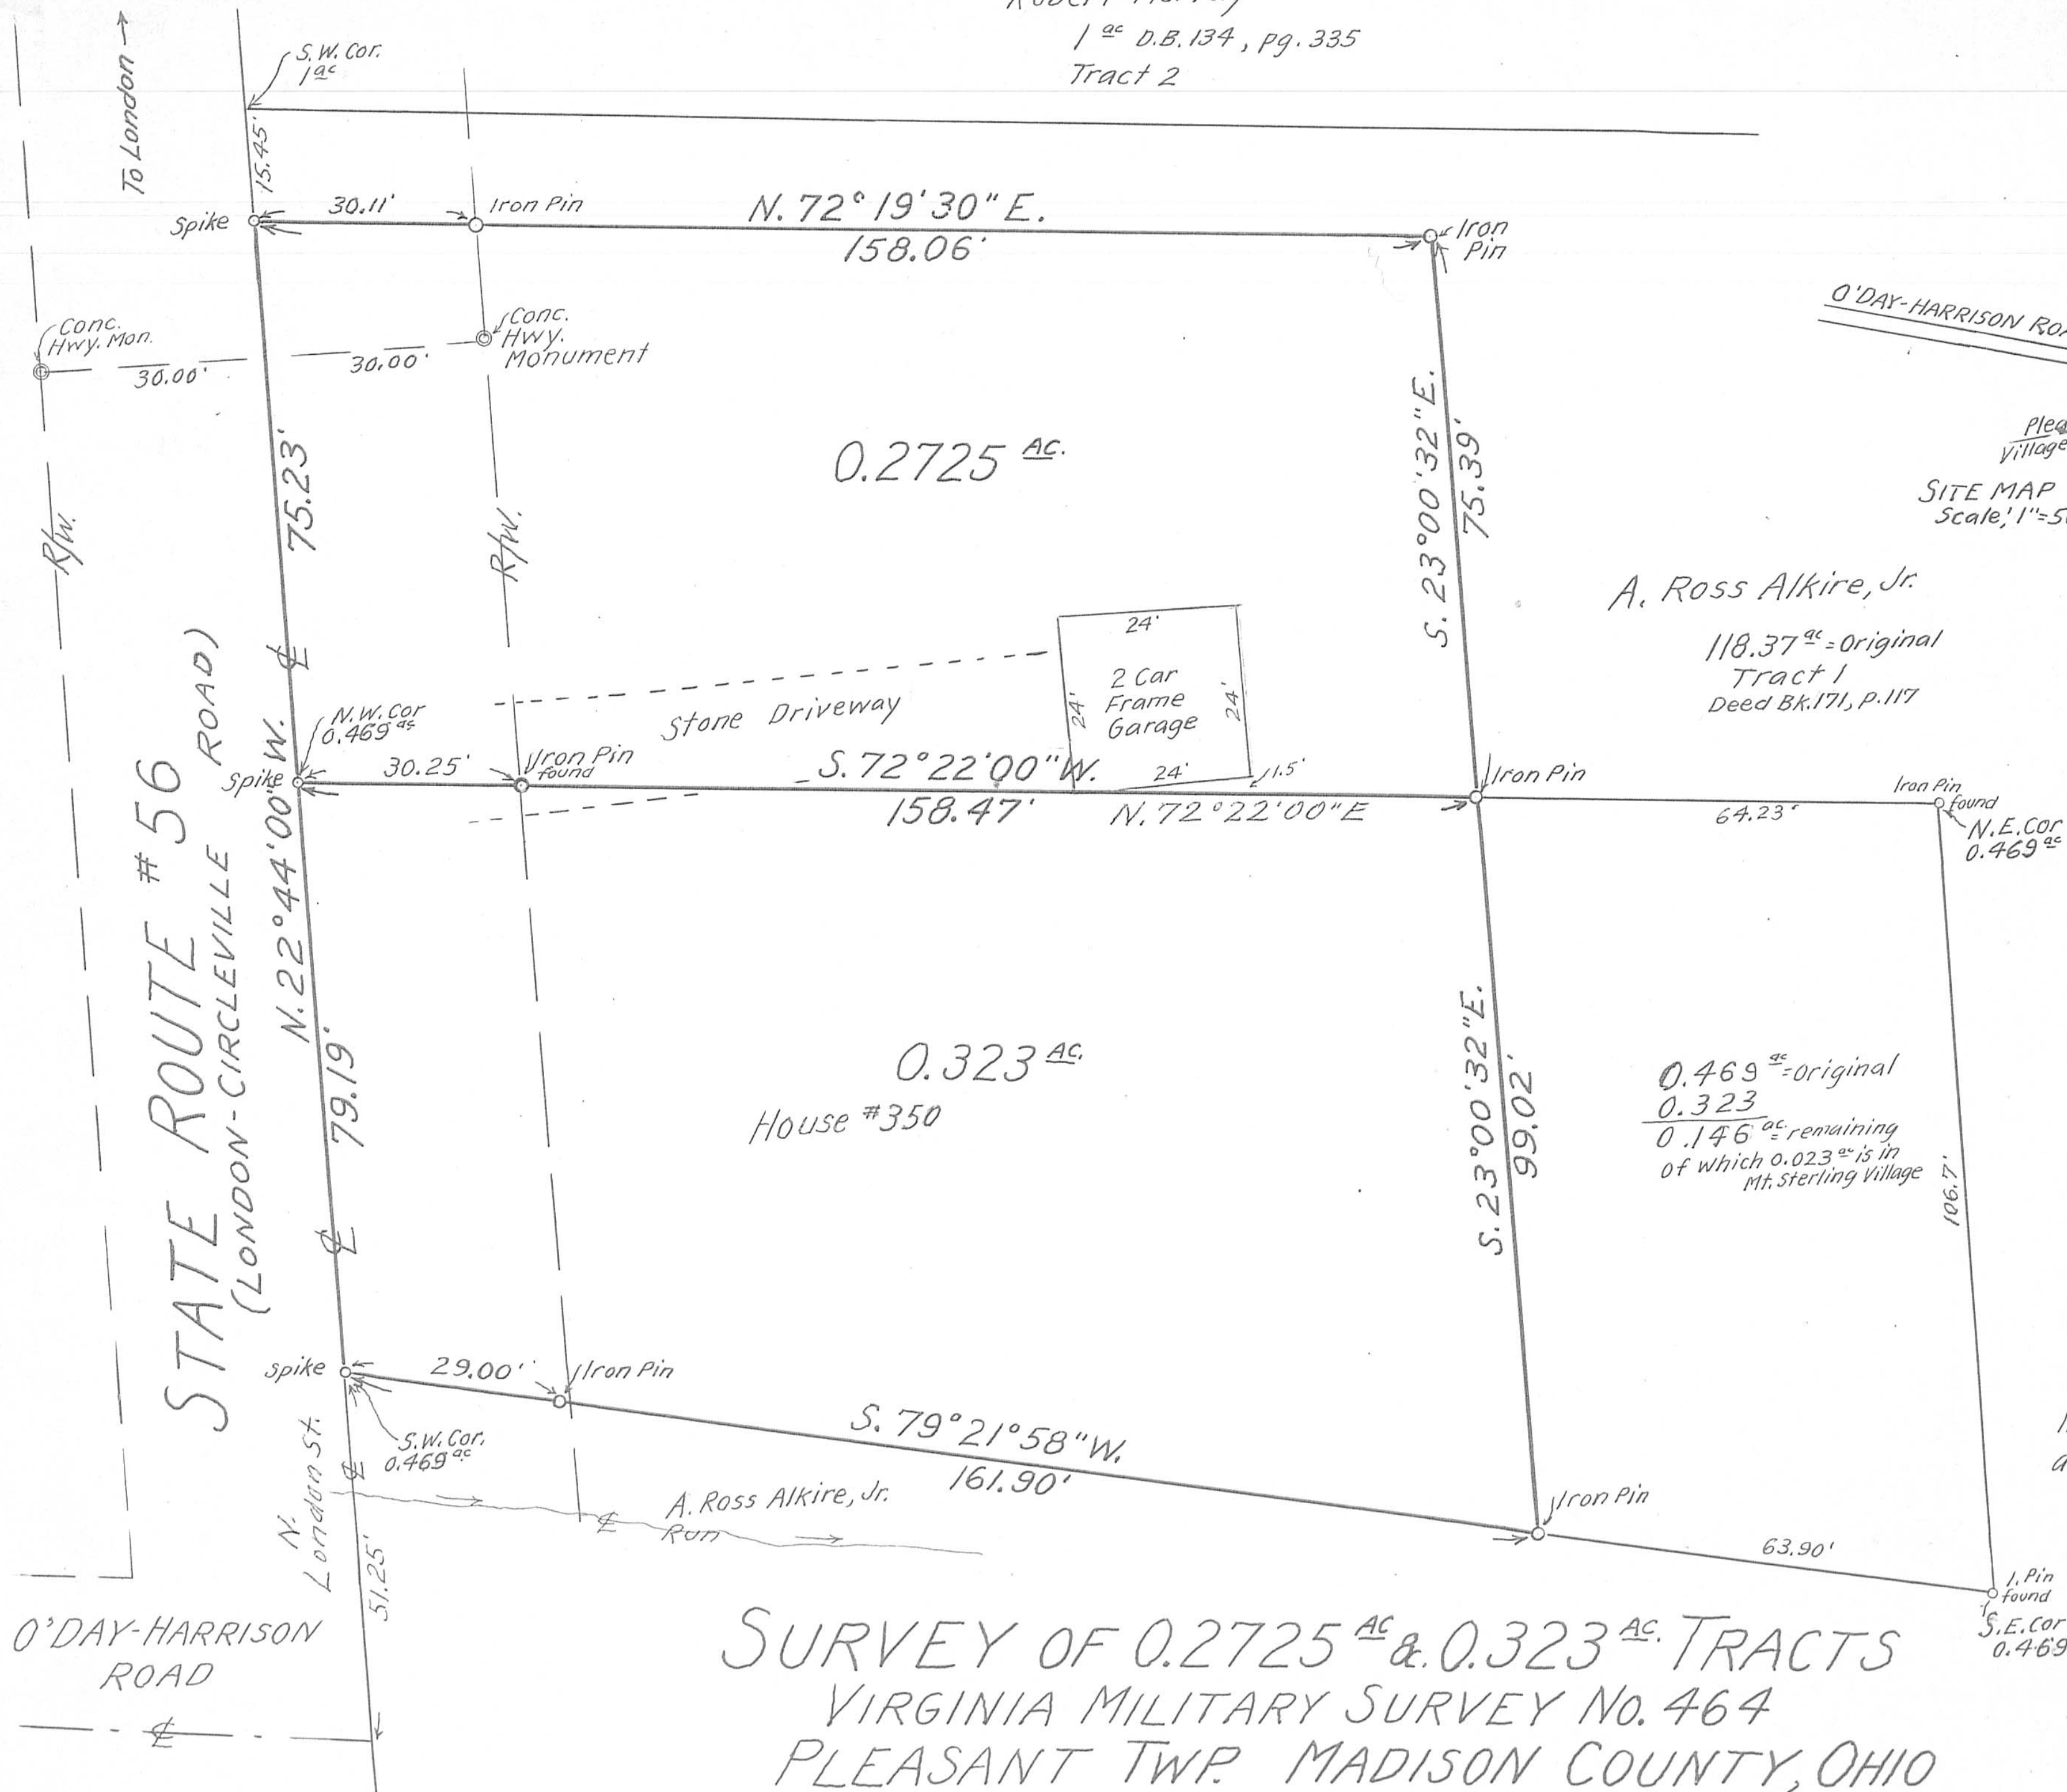

REFERENCE; Being 0.2725^{ac} out of the Northwest corner of an original 118.37^{ac} tract as conveyed to A. Ross Alkire, Jr. as recorded in Deed Bk. 171, pg. 117.
Also 0.323^{ac} tract out of the westerly part of a 0.469^{ac} tract as conveyed to A. Ross Alkire, Jr. as recorded in Deed Bk. 220 pg. 465.

SURVEY OF 0.2725^{ac} & 0.323^{ac} TRACTS
VIRGINIA MILITARY SURVEY No. 464
PLEASANT TWP. MADISON COUNTY, OHIO
SCALE; 1" = 20'
SEPT. 1976
SURVEYED FOR - MR. A. ROSS ALKIRE JR.

HARVEY & PROBASCO
Registered Engineers & Surveyors
Grove City London
F. K. Harvey
Registered Surveyor No. 2570