


COMMENCING POINT
L/A LINE
S. 59° 41' 50" W. - 459.96'
L.N.E LINE MILITARY SURVEY # 8207

PLAT OF SURVEY
FOR
CONSOLIDATED FOODS CORP.
PLEASANT TWP. - MADISON CO. O.
PT. OF MILITARY SURVEY # 8207


INTER-STATE ROUTE 71
S. 31° 12' W. - 510.96'
S. 31° 12' W. - 493.72'

FOR REF. SEE SURVEY MADE BY HASSELBRING
DUANE & THOMPSON

CONSOLIDATED FOODS CORP.
D.B. 205 - PG. 314
5.639 AC.

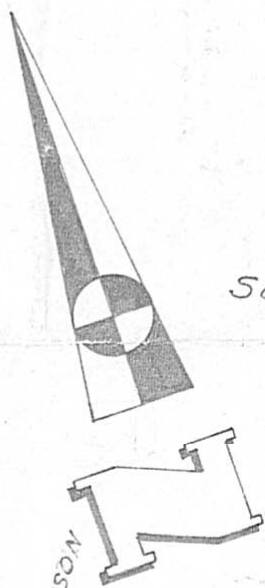

SCALE 1" = 100'

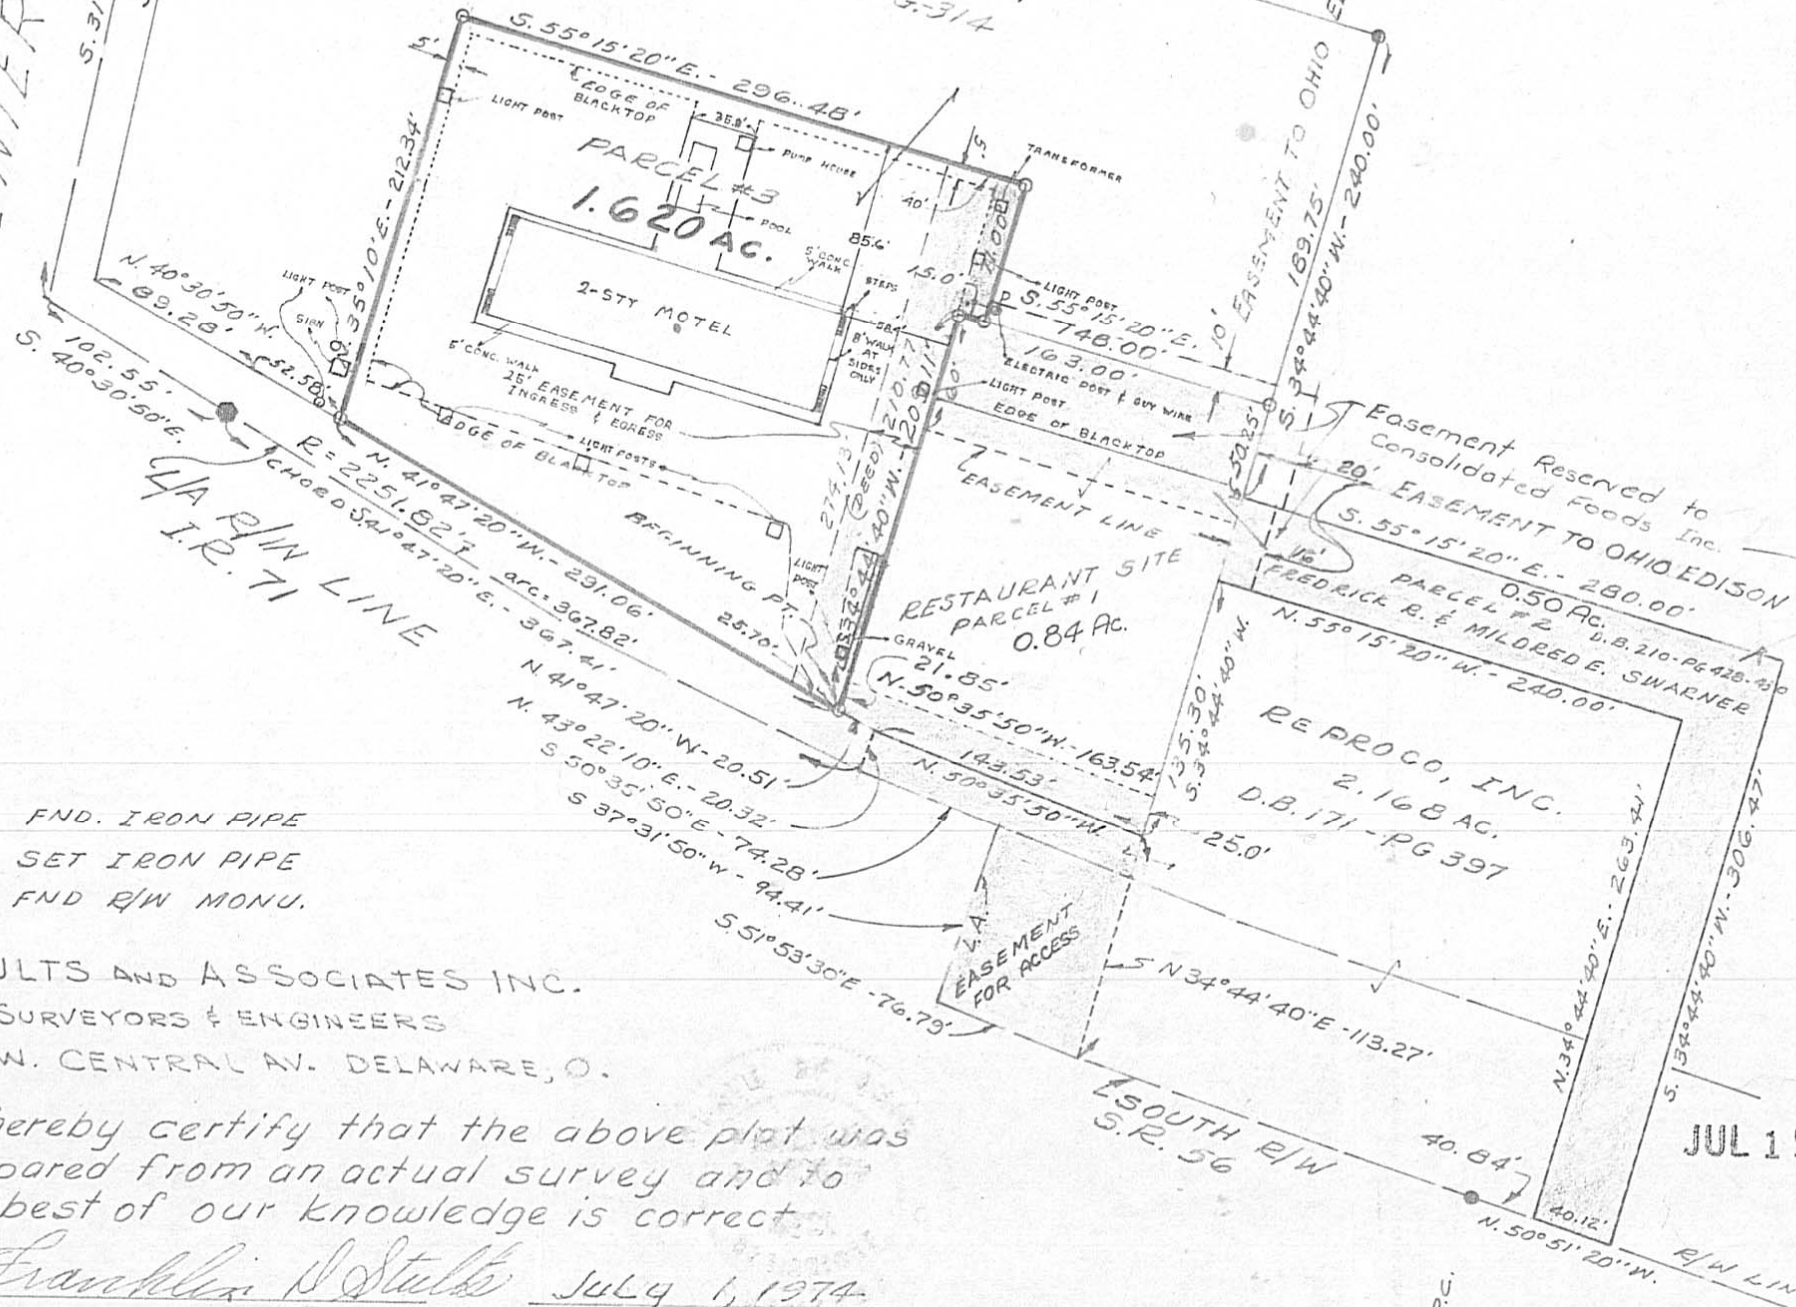

- FND. IRON PIPE
- SET IRON PIPE
- FND R/W MONU.

STULTS AND ASSOCIATES INC.
SURVEYORS & ENGINEERS
15 W. CENTRAL AV. DELAWARE, O.

We hereby certify that the above plat was prepared from an actual survey and to the best of our knowledge is correct.

Franklin N. Stults July 1, 1974
REGISTERED SURVEYOR NO. 4873 DATE

REV. 7-3-74 F.D.S.
REV. 7-12-74 ADDED BUILDING 4/1/8

JUL 1 5 1974