




SCALE: 1" = 100'

Richard M. & Jacqueline J. Dailey
197/518 11.60 ac.

⊙ - Indicates iron pipe set
3/4" X 30" with aluminum
caps marked PS. 5969

124.09 ac.

BABB ENGINEERING & SURVEYING
5 EAST FIRST ST., P.O. BOX 374
LONDON, OHIO 43140

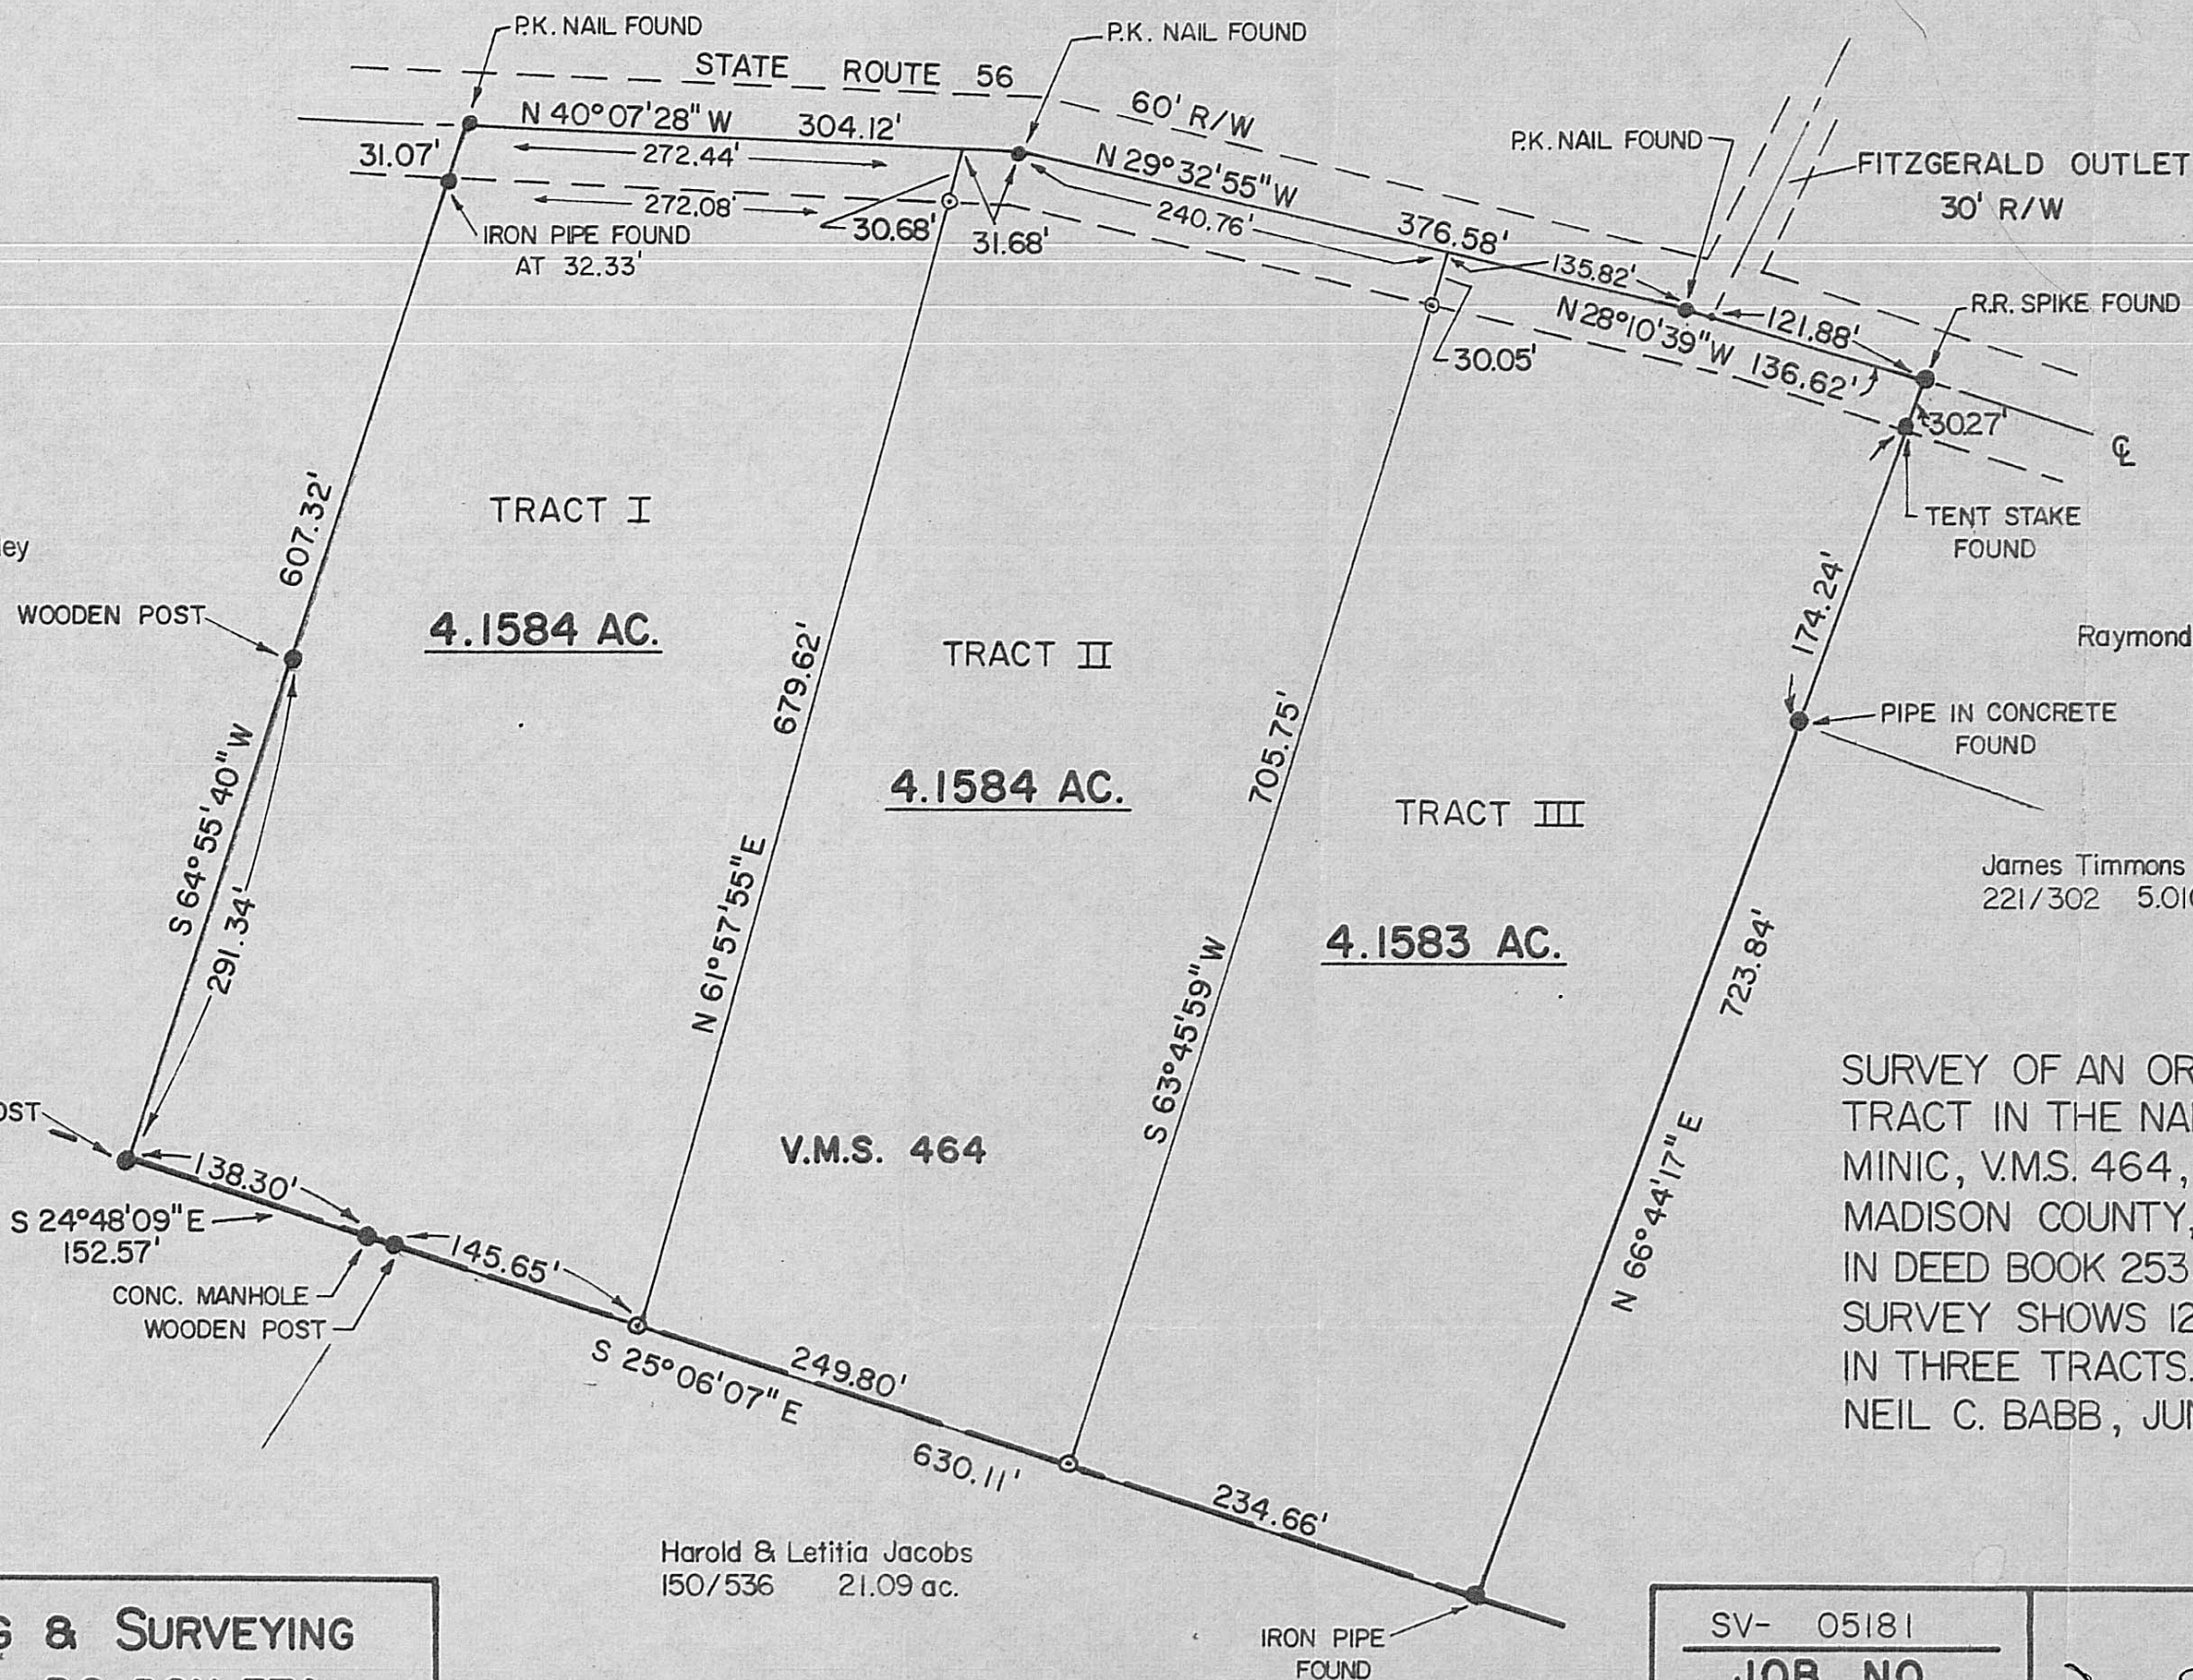

Raymond W. & Kathleen A. Timmons
238 / 440
.715 ac.

James Timmons et al.
221 / 302 5.010 ac.

SURVEY OF AN ORIGINAL 12.4709 AC.
TRACT IN THE NAME OF PHILIP L.
MINIC, V.M.S. 464, PLEASANT TWP.,
MADISON COUNTY, OHIO. RECORDED
IN DEED BOOK 253, PAGE 264. NEW
SURVEY SHOWS 12.4751 AC., AS SHOWN
IN THREE TRACTS. SURVEYED BY
NEIL C. BABB, JUNE 1981.

Harold & Letitia Jacobs
150/536 21.09 ac.

SV- 05181	 NEIL BABB P.S. 5969
JOB NO.	
17 JUNE, 1981	
DATE	