


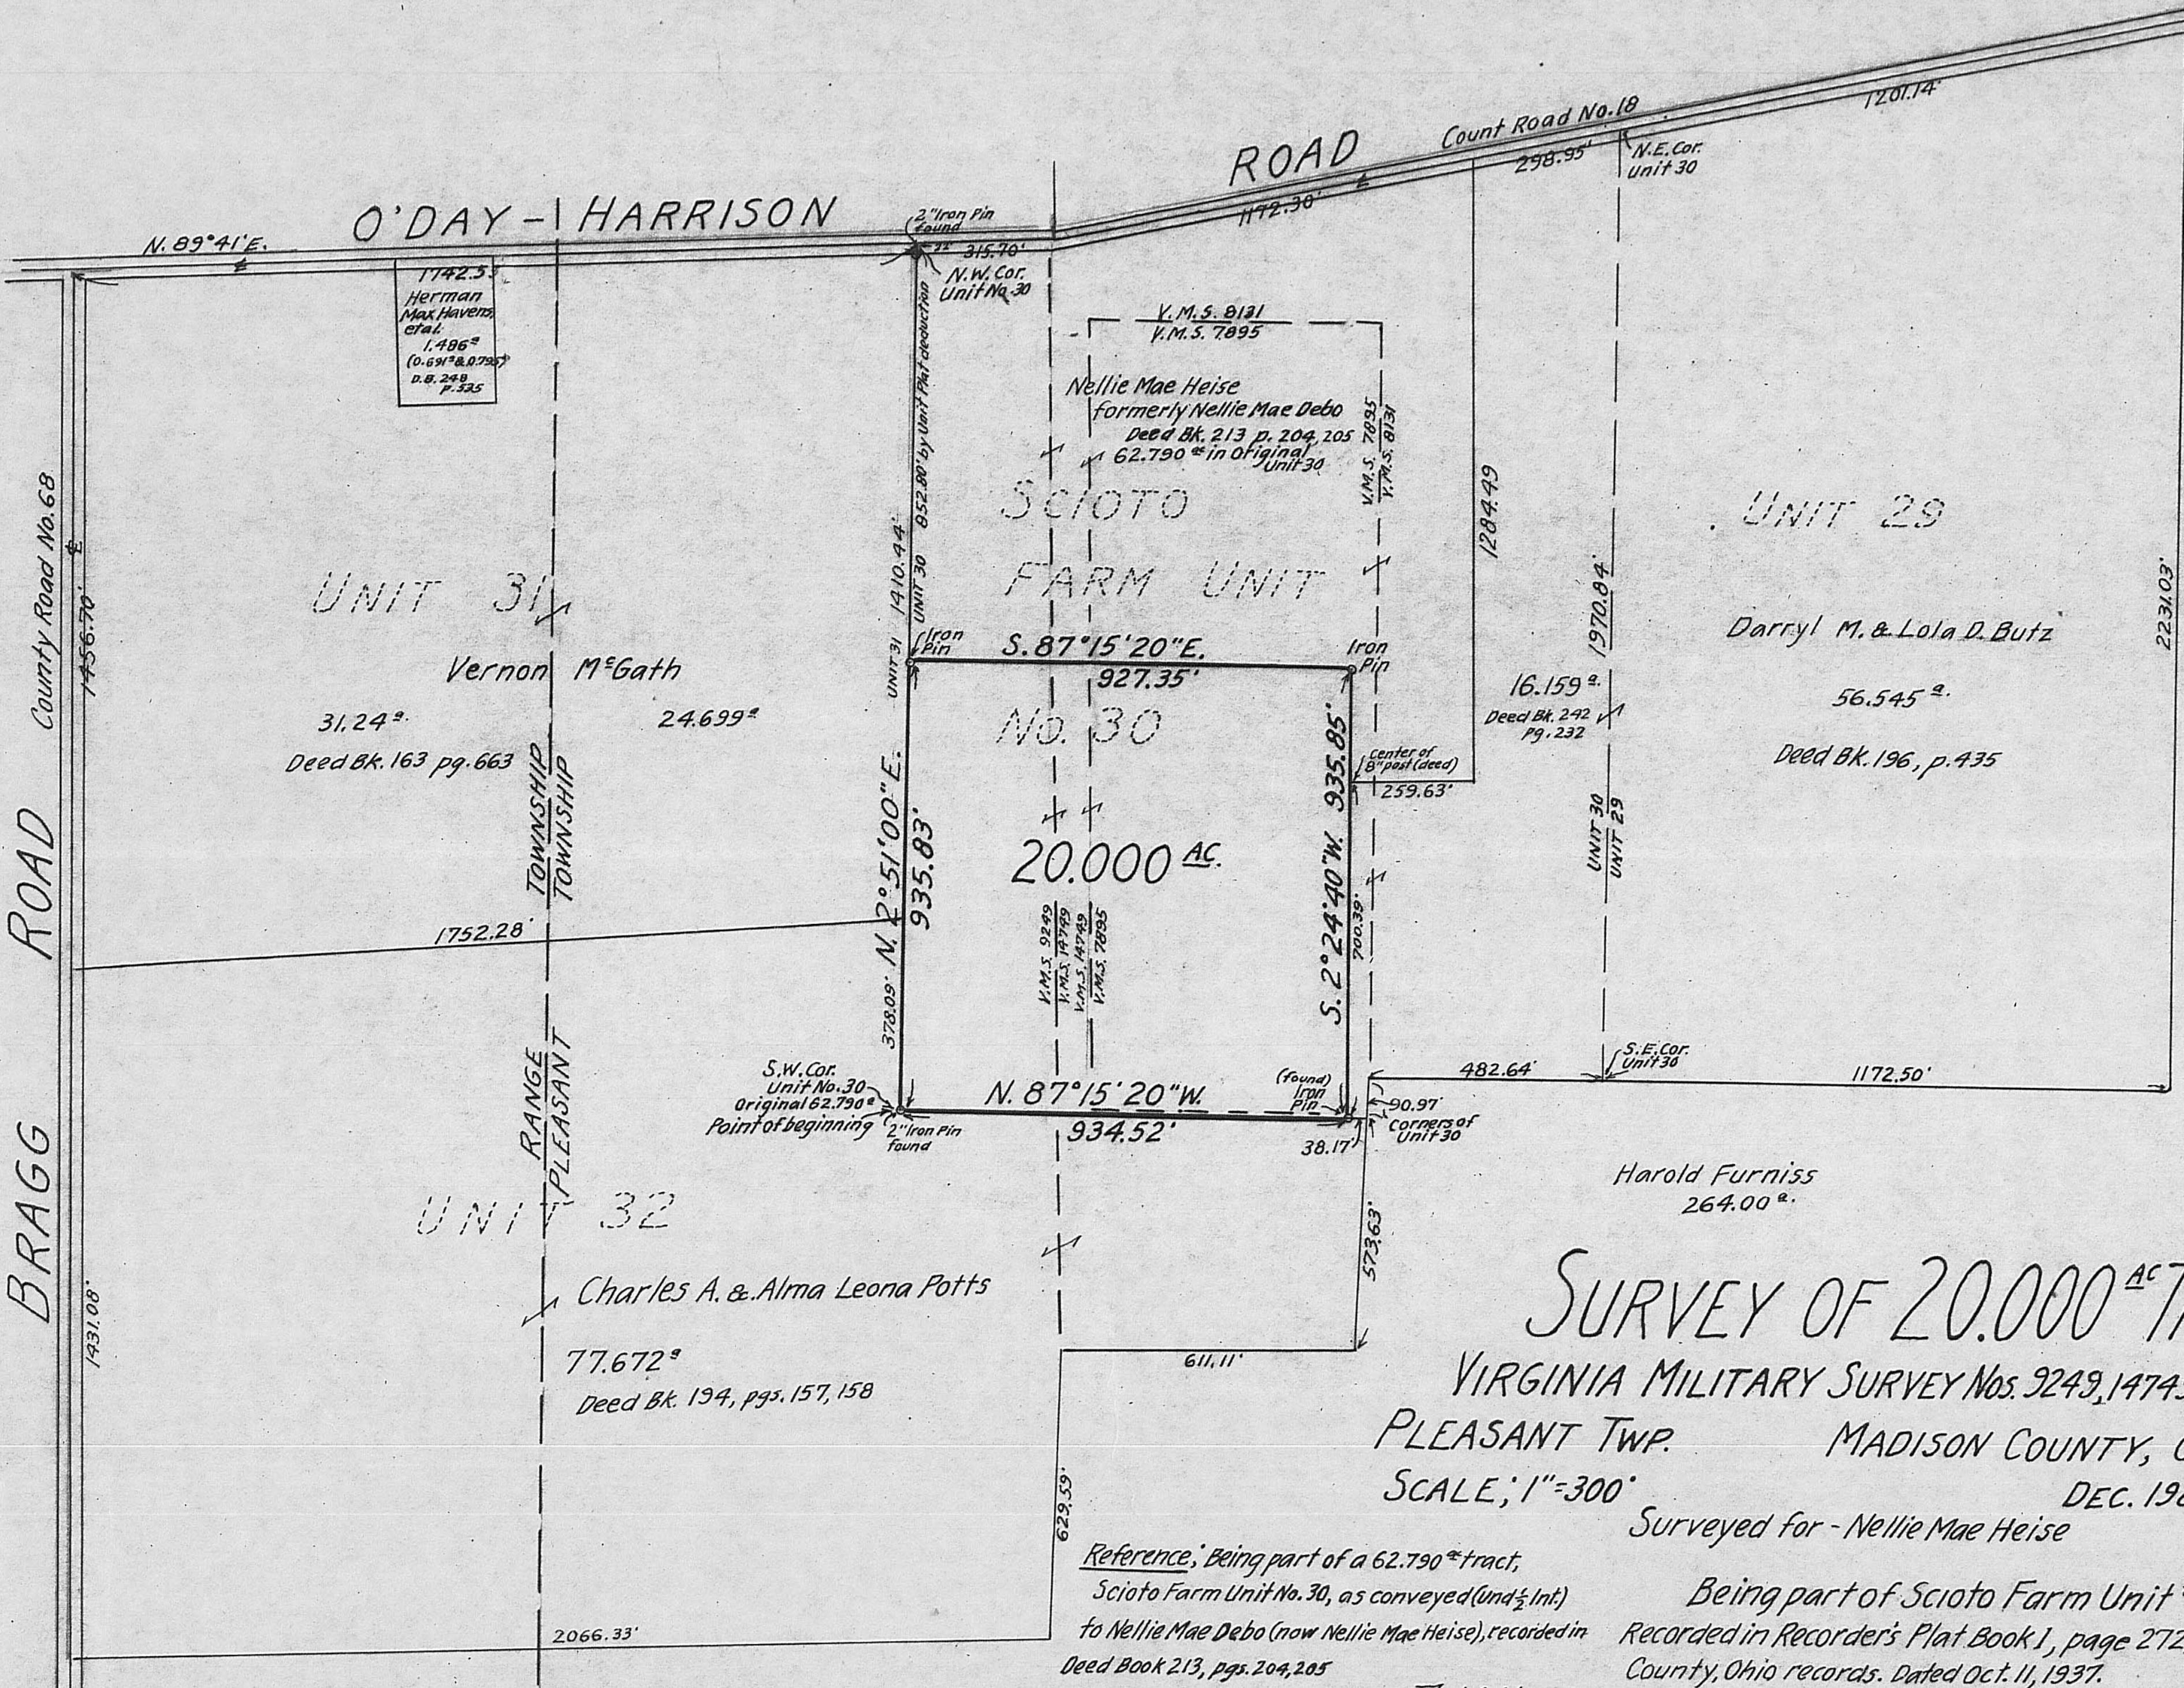

NOTE: The 20.000^{ac} tract as herein shown is contiguous to and is to be conveyed to Charles A. & Alma Leona Potts, owners of abutting land as herein shown.

SURVEY OF 20.000^{ac} TRACT
VIRGINIA MILITARY SURVEY Nos. 9249, 14749 & 7895
PLEASANT TWP. MADISON COUNTY, OHIO
SCALE: 1"=300'
DEC. 1981
Surveyed for - Nellie Mae Heise
Being part of Scioto Farm Unit #30 as
Recorded in Recorder's Plat Book 1, page 272, Madison
County, Ohio records. Dated Oct. 11, 1937.

J. K. Harvey
Registered Surveyor No. 2570
5610 Harrisburg-Georgesville Rd. Grove City, Oh. 43123
Tel. 614-877-3293

