
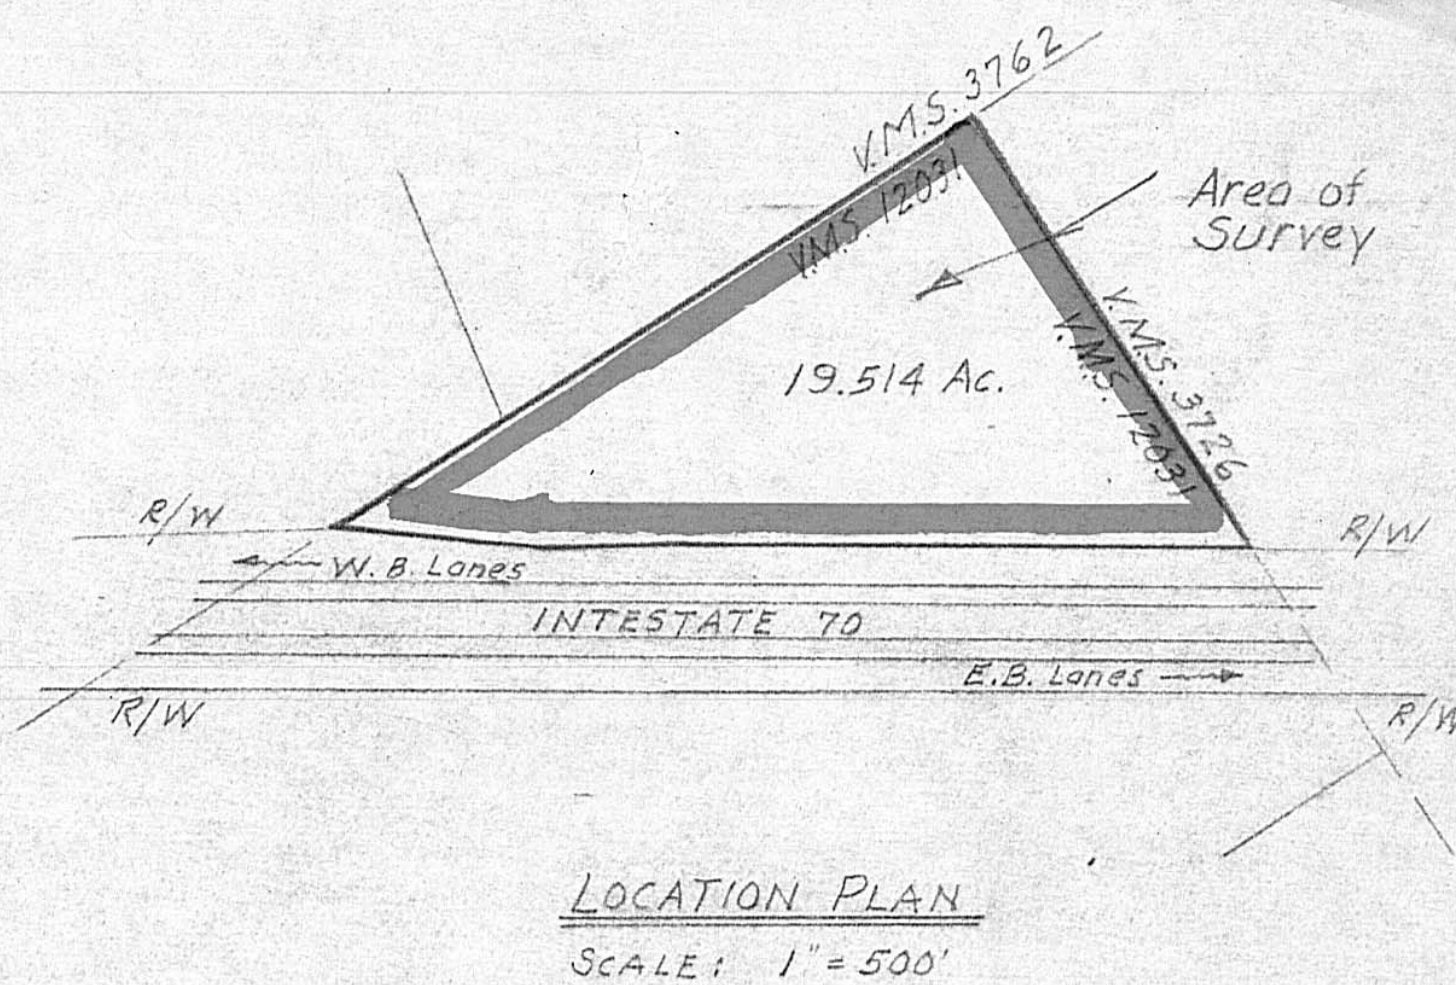


John A. Gaynard
89.459 Ac.

Evalyn D. Flax
48.86 Ac.
D.B. 207, Page 439

REFERENCE
Area of survey being a portion
of a 101 acre tract as conveyed to
Howard C. Henkle & Clarriette C.
Henkle as recorded in Deed Book
163, Page 590, of the Madison
County, Ohio, records.

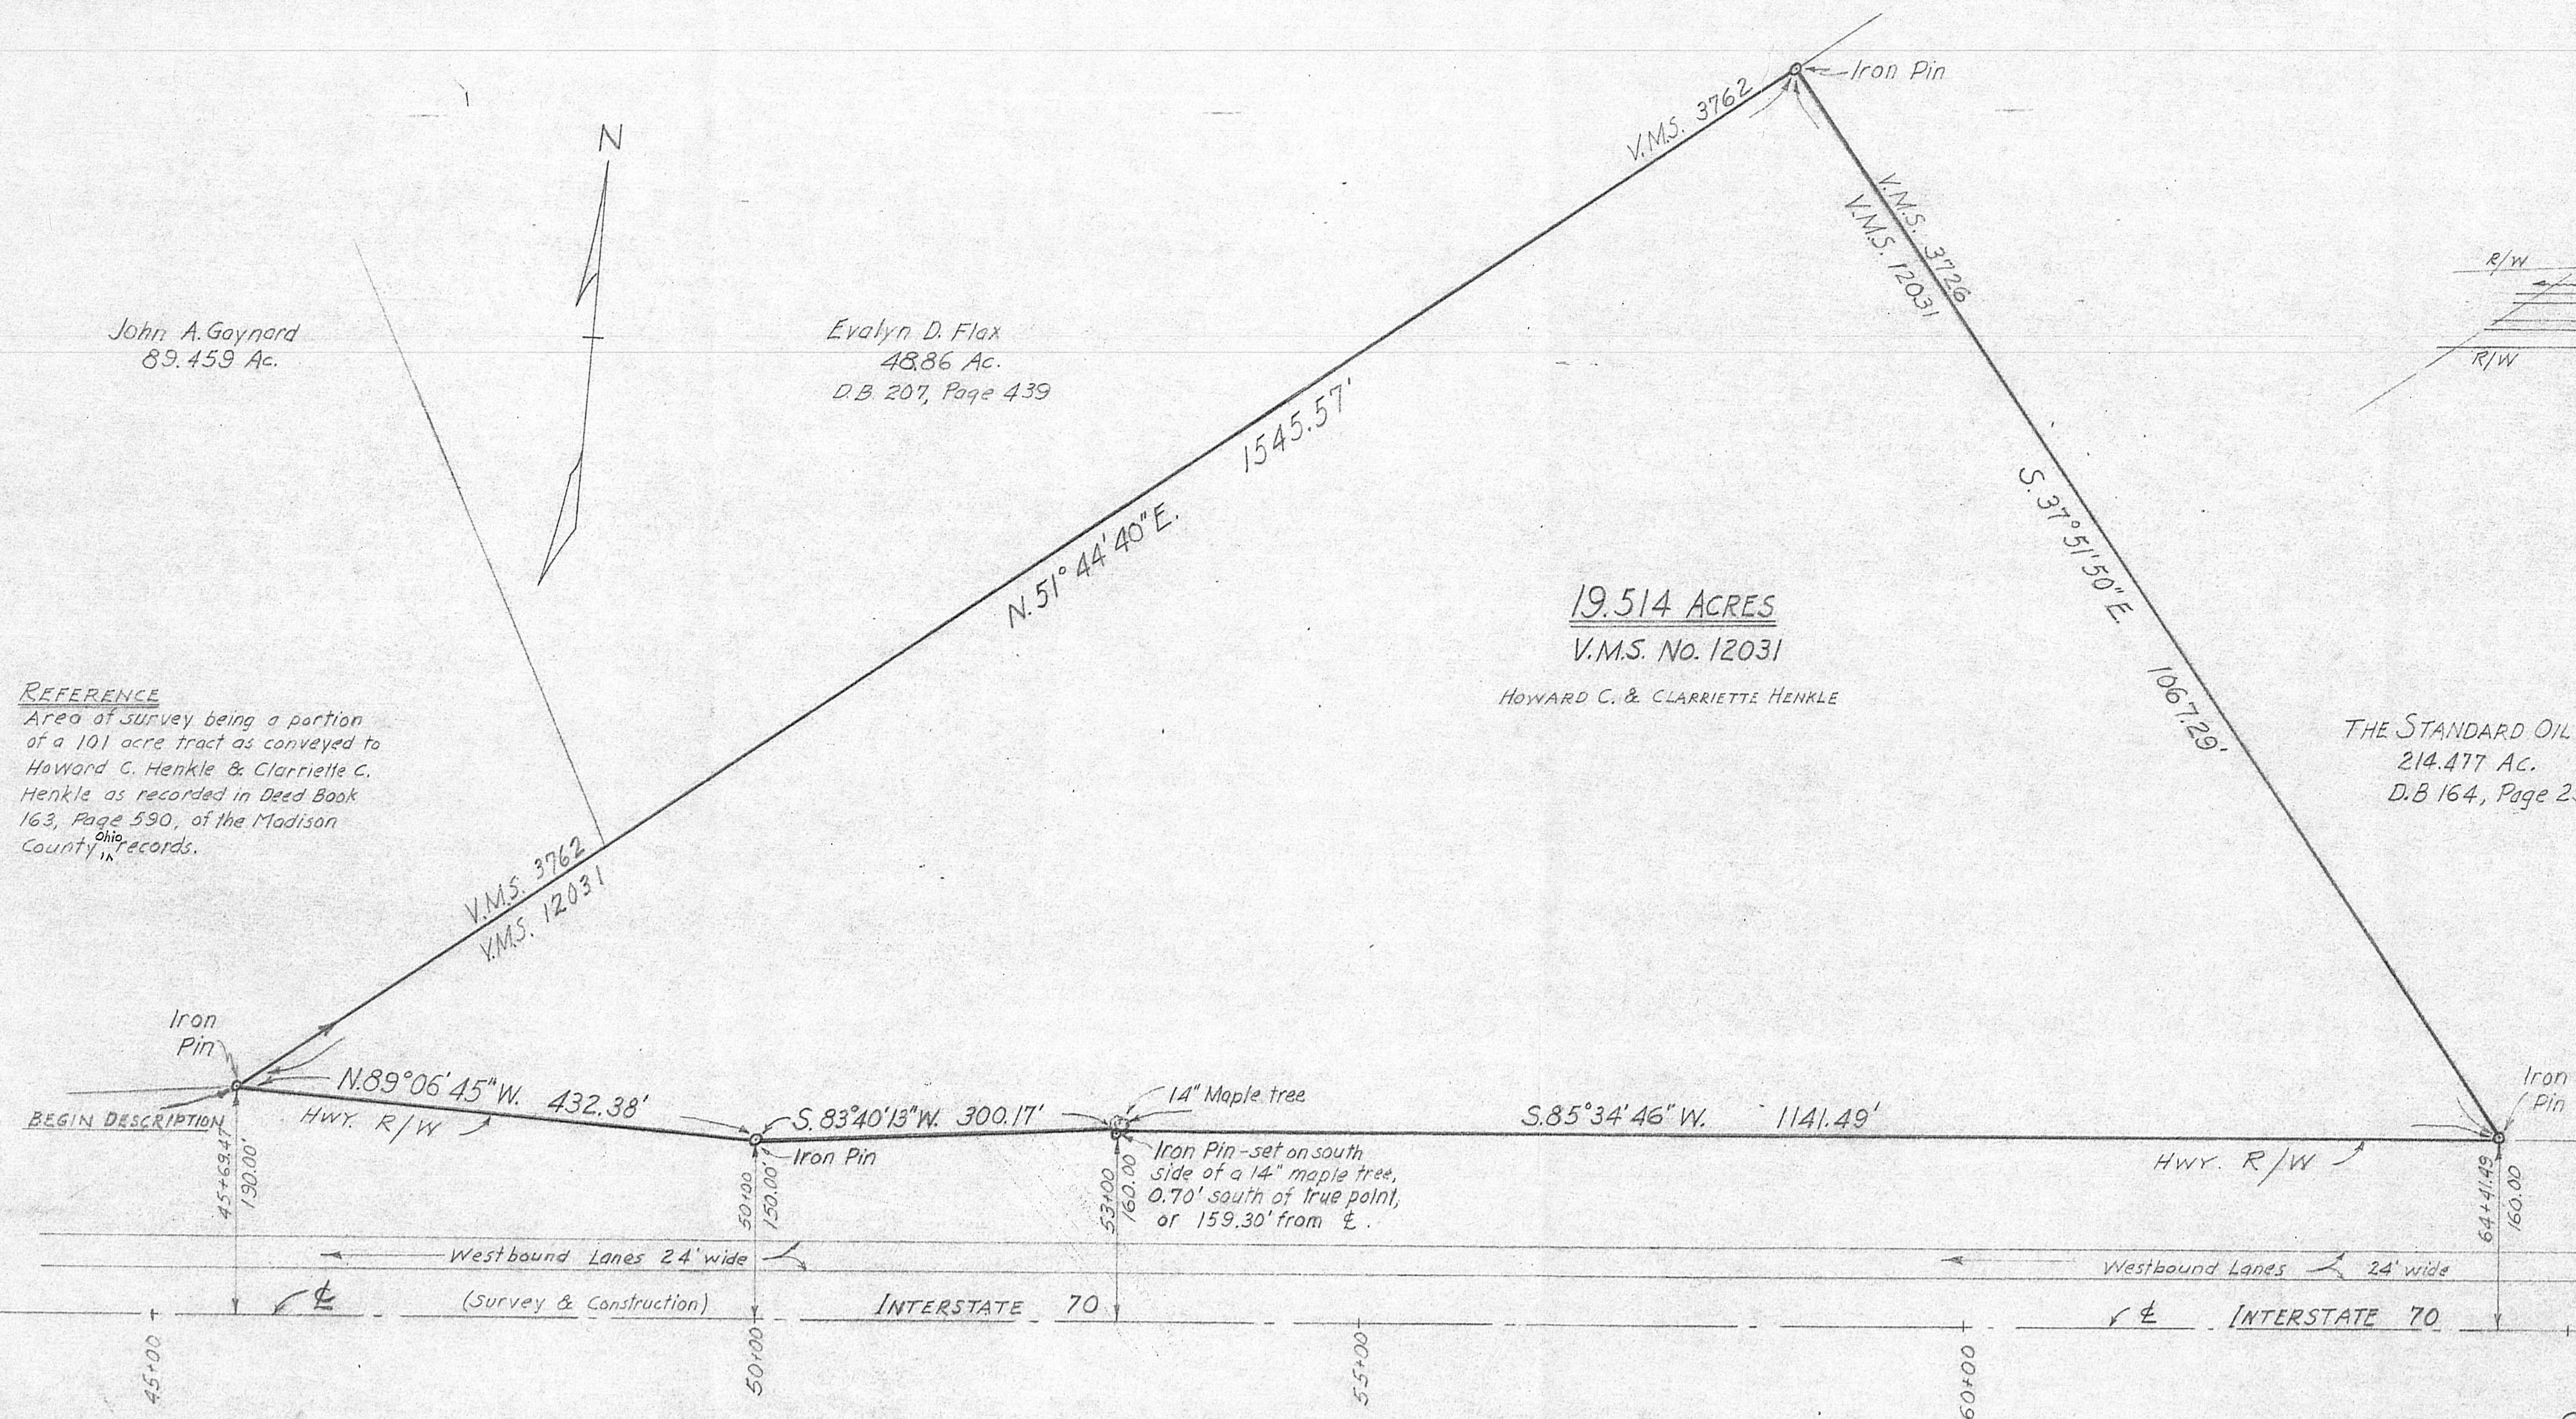

THE STANDARD OIL CO.
214.477 Ac.
D.B. 164, Page 296

HARVEY & PROBASCO
REGISTERED ENGINEERS & SURVEYORS
Grove City & London, Ohio

Lowell W. Probasco
REGISTERED SURVEYOR No. 2496

SURVEY OF 19.514 ACRE TRACT
VIRGINIA MILITARY SURVEY No. 12031
SOMERFORD TOWNSHIP, MADISON COUNTY, OHIO
SCALE: 1"=100' AUGUST, 1976
— SURVEYED FOR —
MR. HOWARD C. HENKLE