


Lane to land of V. W. Comer as described in Vol. 178, Pg. 112, Madison County Deed Records.

Lands of Edward Lambert as recorded in Vol. 162, Pg. 354, Madison County Deed Records.

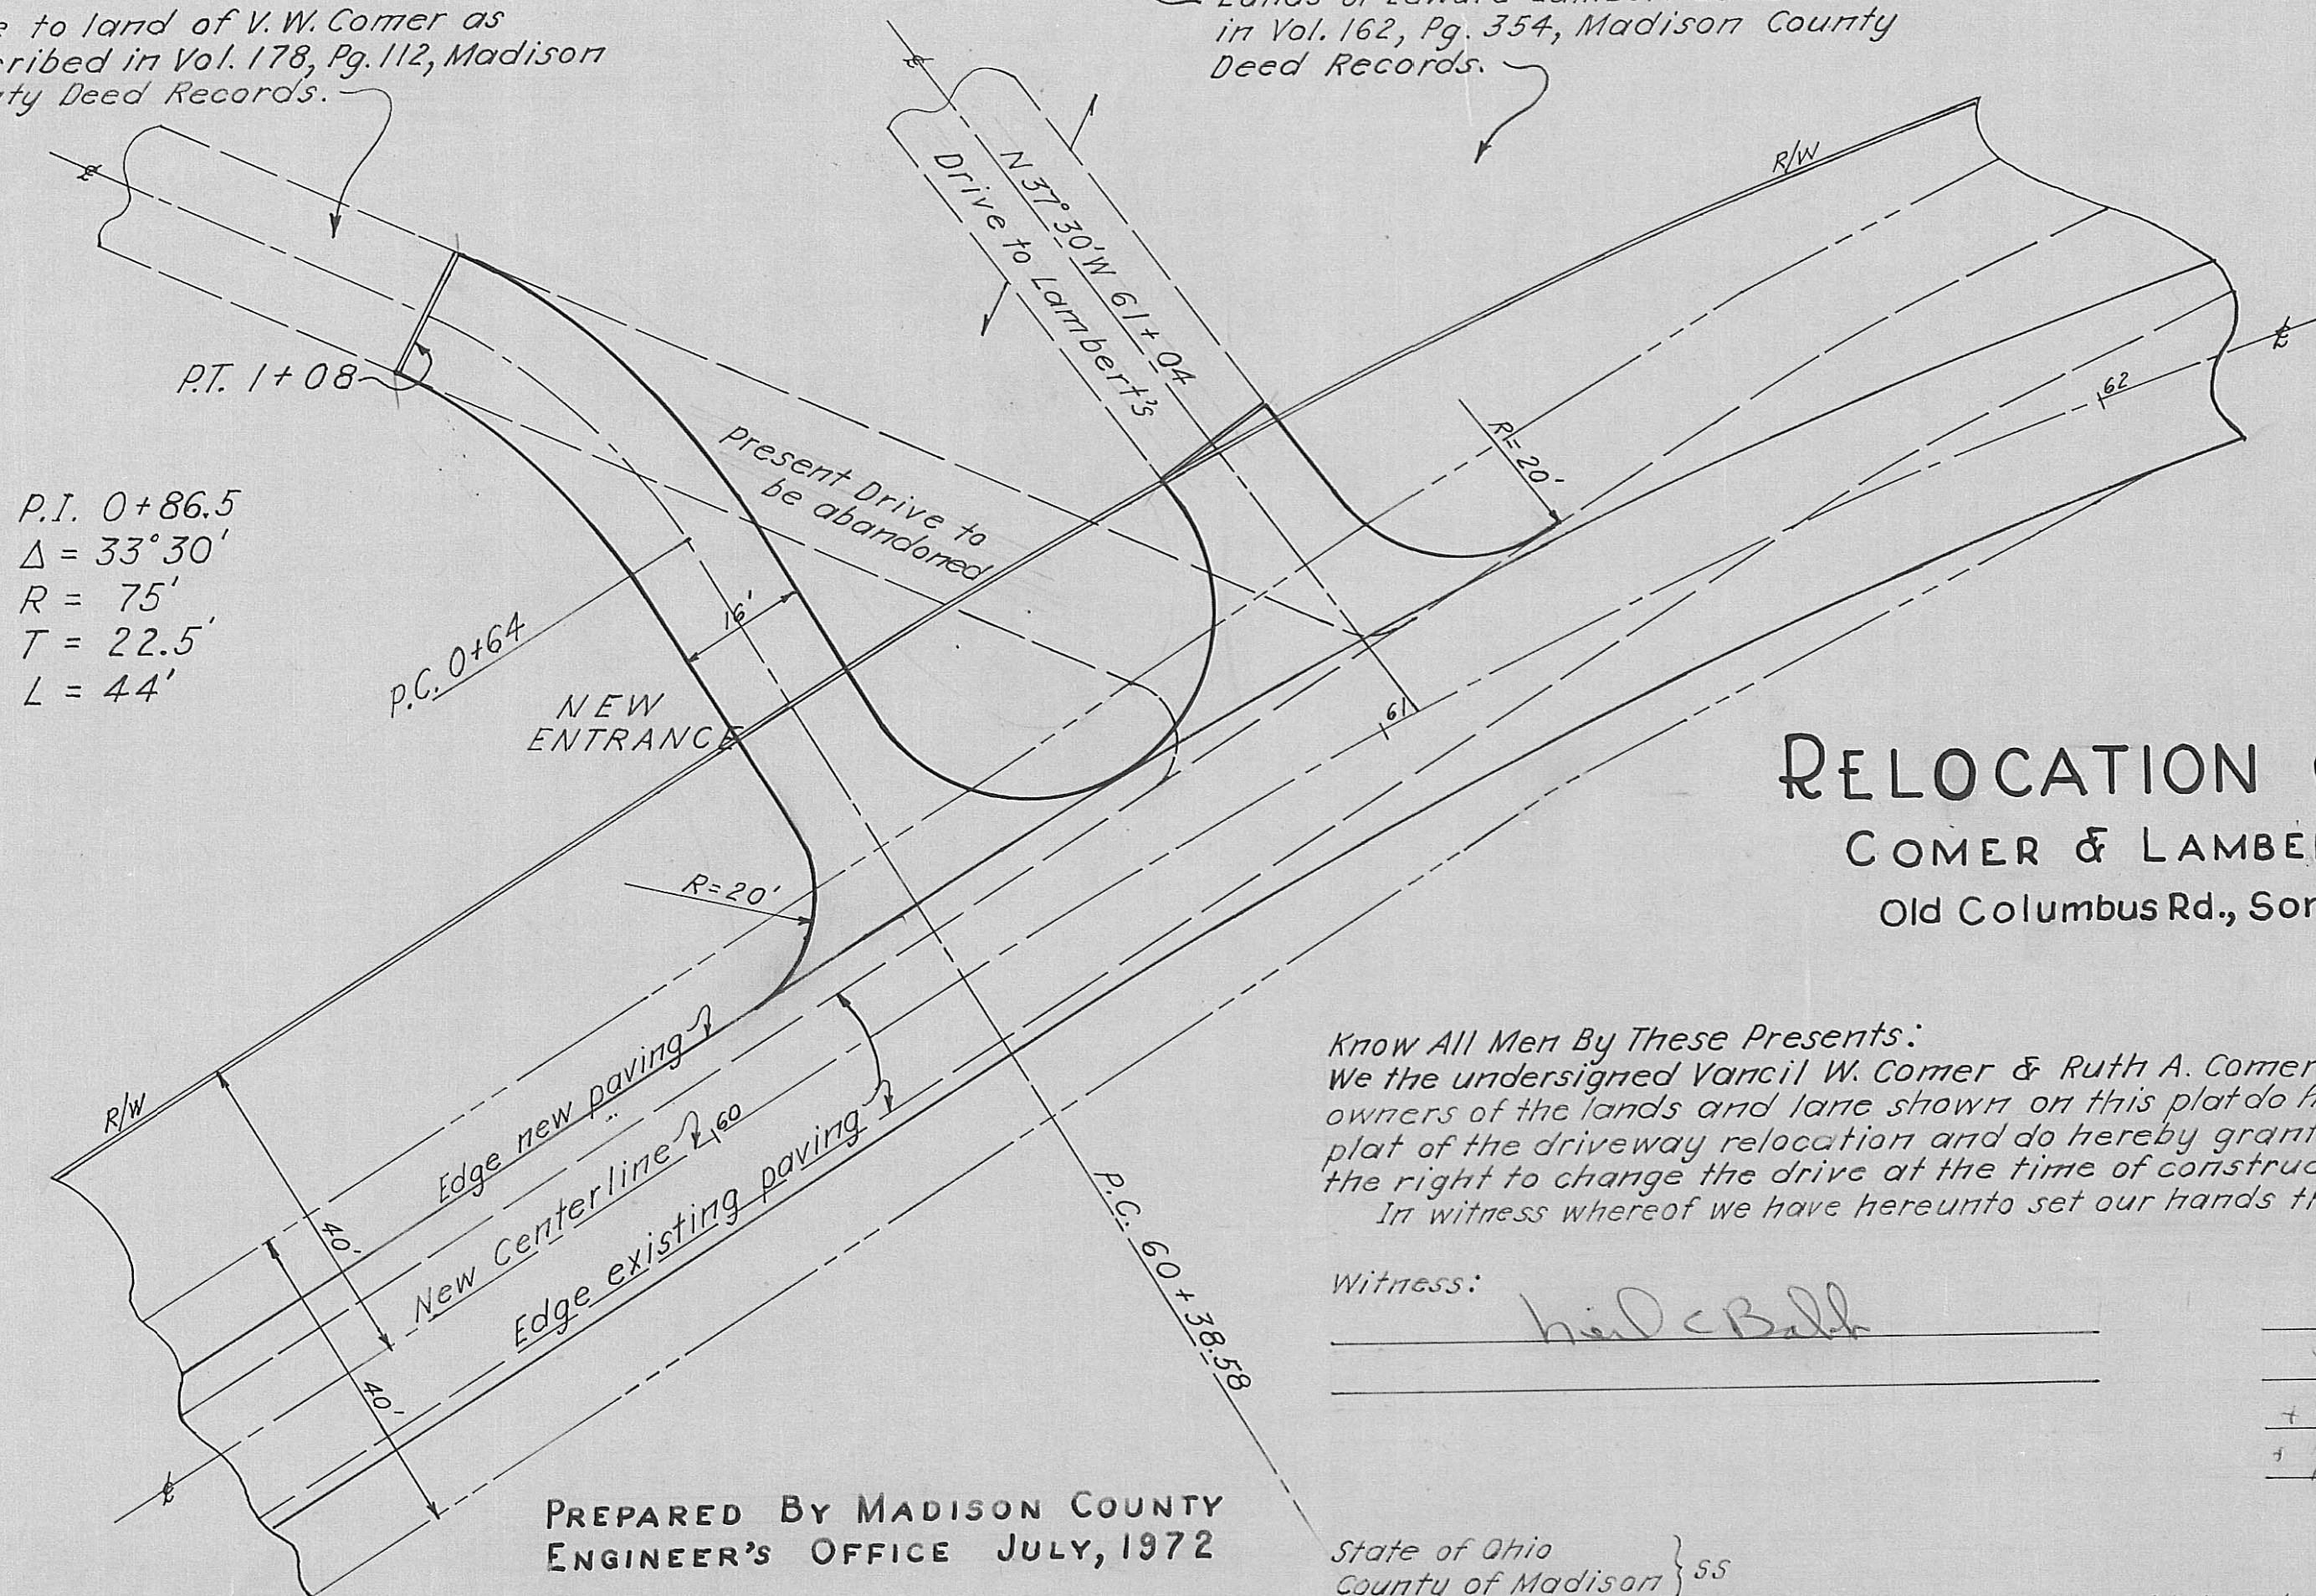

RELOCATION OF DRIVE COMER & LAMBERT PROPERTY Old Columbus Rd., Somerford Twp.

Know All Men By These Presents:
We the undersigned Vancil W. Comer & Ruth A. Comer, Edward E. Lambert & Betty L. Lambert, owners of the lands and lane shown on this plat do hereby accept this plat as being a true plat of the driveway relocation and do hereby grant the Commissioners of Madison County the right to change the drive at the time of construction of Old Columbus Road.
In witness whereof we have hereunto set our hands this 18th day August 1972.

Witness:

h. C. Ball

Edward E. Lambert
Betty L. Lambert
+ Vancil W. Comer
Ruth A. Comer

PREPARED BY MADISON COUNTY
ENGINEER'S OFFICE JULY, 1972

Accepted for the use of Madison County this 21st day of August 1972.

Madison County Commissioners
John L. Sanford Vice Chairman
Lewis S. Deady

State of Ohio }
County of Madison } ss

Before me a County Engineer in and for said County personally appeared Vancil W. Comer & Ruth A. Comer, Edward E. Lambert & Betty L. Lambert who acknowledged the signing of the foregoing statement to be their free act and deed.

In witness whereof, I have hereunto set my hand and seal this _____ day of _____ 1972.

MR Paul, P.E. County Engineer