


LONDON, OHIO 43140
Rodger Irwin Baker S-5539

RODGER IRWIN BAKER
SURVEYOR
RFD 3 - ROUTE 42 N,
LONDON, OHIO 43140

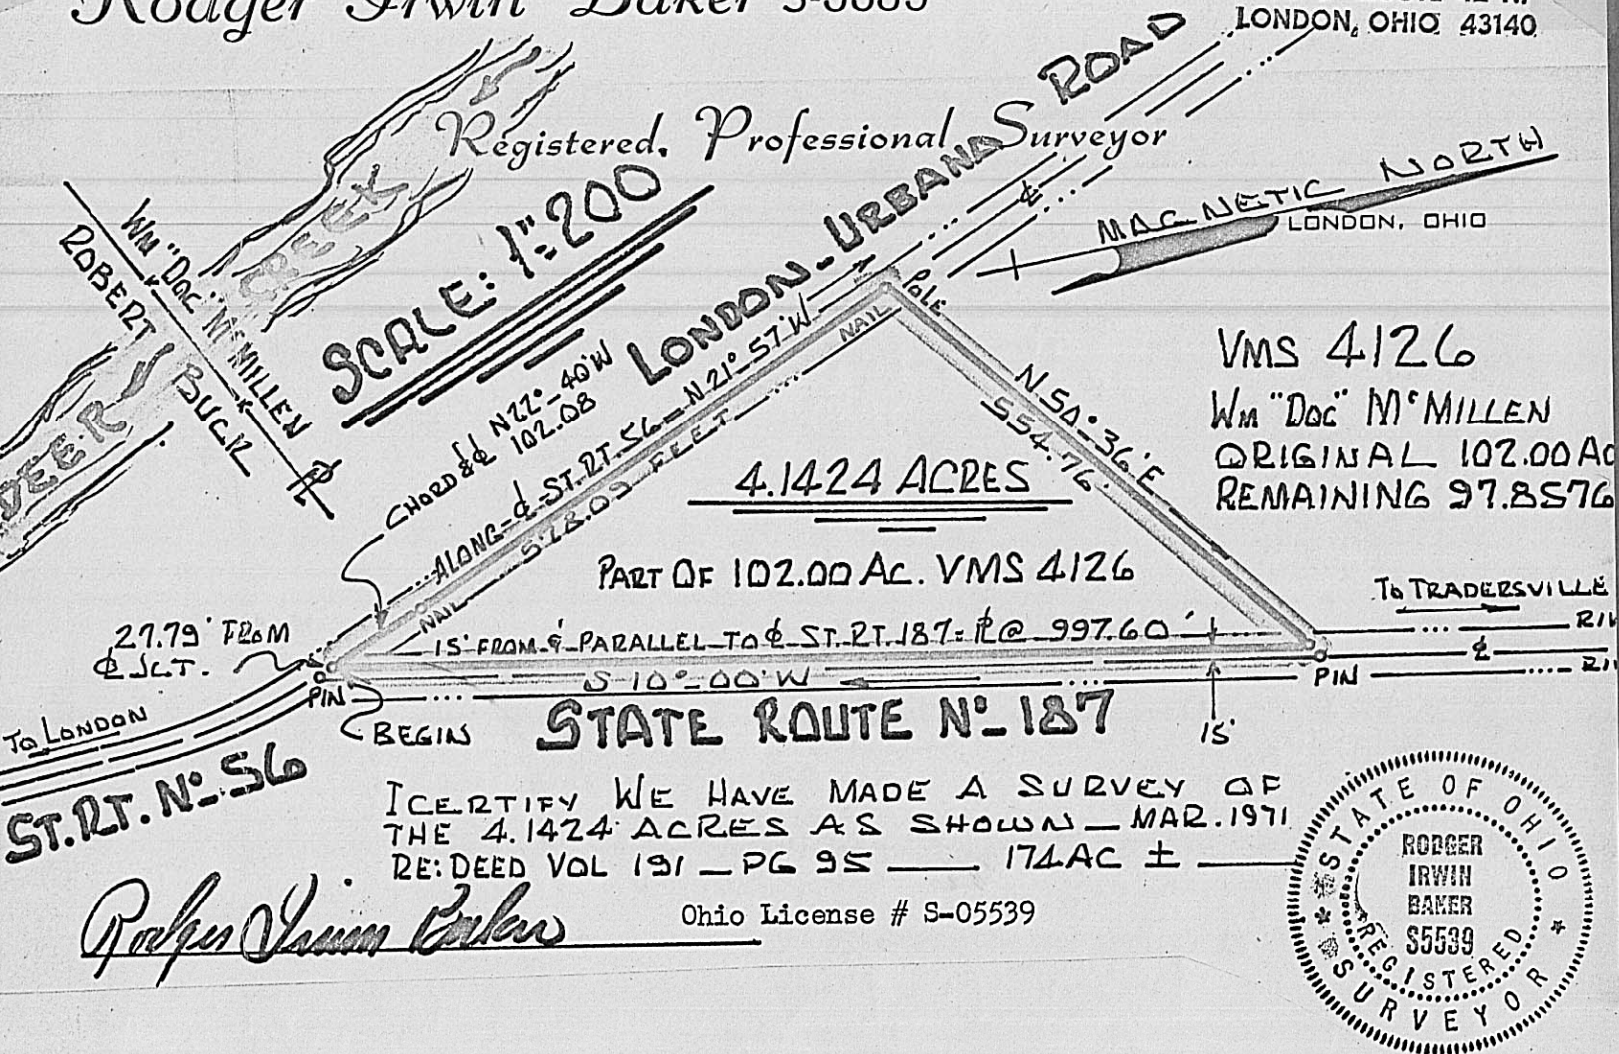



4.1424 acres out of 102.00 acres in VMS 4126, Somerford Township, Madison County, Ohio

Beginning with a point in the centerline of State Route # 56, which point measured 27.79 feet N 22 deg 40 min W from the projection of centerline to State Route # 187...and it's intersection to Route # 56, a common corner to Robert Buck and William "Doc" McMillen; then with the cord of a curve to the left N 22 deg 40 min W 102.08 feet; then again along the center of Route # 56 N 21 deg 57 min W 578.09 feet to a nail; thence passing just north of a power pole N 50 deg 36 min E 554.76 feet to a point in the westerly berm of State Route # 187; then with a line 15 feet westerly from the centerline to Route #187, (clear of the pavement area), S 10 deg 00 min W 997.60 feet to the true point of beginning;

This tract contains 4.1424 acres of land, it is a part of 102.00 acres shown in VMS 4126 at present belonging to William " Doc " Mc Millen, surveyed for Mr. Mc Millen in March 1971 by Rodger Irwin Baker...Ohio License # S-05539.....

Rodger Irwin Baker
SURVEYOR
RFD 3 - ROUTE 42 N.
LONDON, OHIO 43140

See Deed 112....Pg 5
See Deed 191....Pg 95

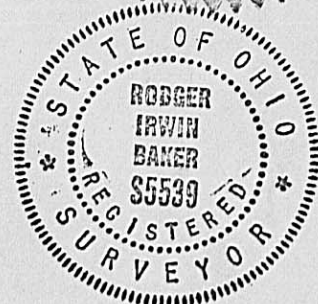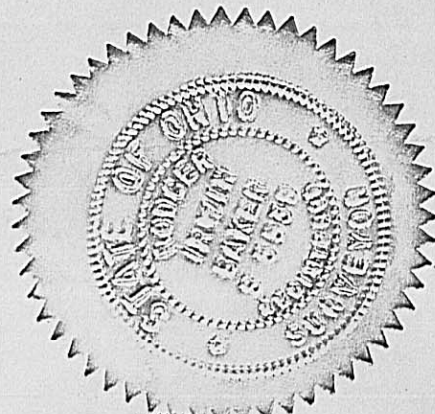

LARRY BEACH
CO. ENGR.
COPY
COURT HOUSE