

20.00 ACRES DIVIDED INTO 5.00 ACRE PARCELS
BEING A PART OF 69.432 ACRES JESSIE ANDRIX
VMS 8352 SOMERFORD TOWNSHIP - MADISON CO. D.
SURVEYED: MAY 1971 FOR: KAVANAGH AGENCY

SEE: Vol. 176 PG 171 - Vol. 199 PG. 197
PROBATE DOC. B PAGE 468 ETC.

SCALE: 1" = 200'

William "Doc" McMillen
79.15 ACRES

IN MY OPINION THIS PLAT
IS CORRECT - BASED ON THE
BEST EVIDENCE AND DEEDS
ON RECORD - AND AS PER
THE REQUEST OF CLIENT
I CERTIFY TO ITS ACCURACY

Rodger Irwin Baker
REGISTERED SURVEYOR

RODGER IRWIN BAKER
SURVEYOR
RFD 3 - ROUTE 42 N.
LONDON, OHIO 43140

Registered Professional Surveyors

LICENSED IN OHIO - INDIANA - KENTUCKY - WEST VIRGINIA - GEORGIA

SURVEYING - COMPUTATIONS - AERIAL PHOTOGRAMMETRY
DESCRIPTIONS - CONSTRUCTION LAYOUT - MINE SURVEYS
DRAINAGE REPORTS


RODGER IRWIN BAKER, P.S.
Professional Surveyor
LICENSED IN OHIO, KY., W. VA., GA., IND.
US RT. 42 NORTH
LONDON, OHIO
852-2614
102 S. MAIN ST.
LONDON, OHIO
852-0449

PROPERTY SURVEYS
PROPERTY ABSTRACTS
LAND DESCRIPTIONS
MATH-CALCULATIONS
PLATS, DRAFTING SERVICE
AERIAL MAPPING CONTROL
HYDROGRAPHIC SERVICE
TOPOGRAPHIC SURVEYING
SUBDIVISIONS - LOTS
MORTGAGE SURVEYS
LAND TITLE REPORTS

BUSINESS CALL:
TEL: 852-0449
852-9404

323.79
1295.16

14B

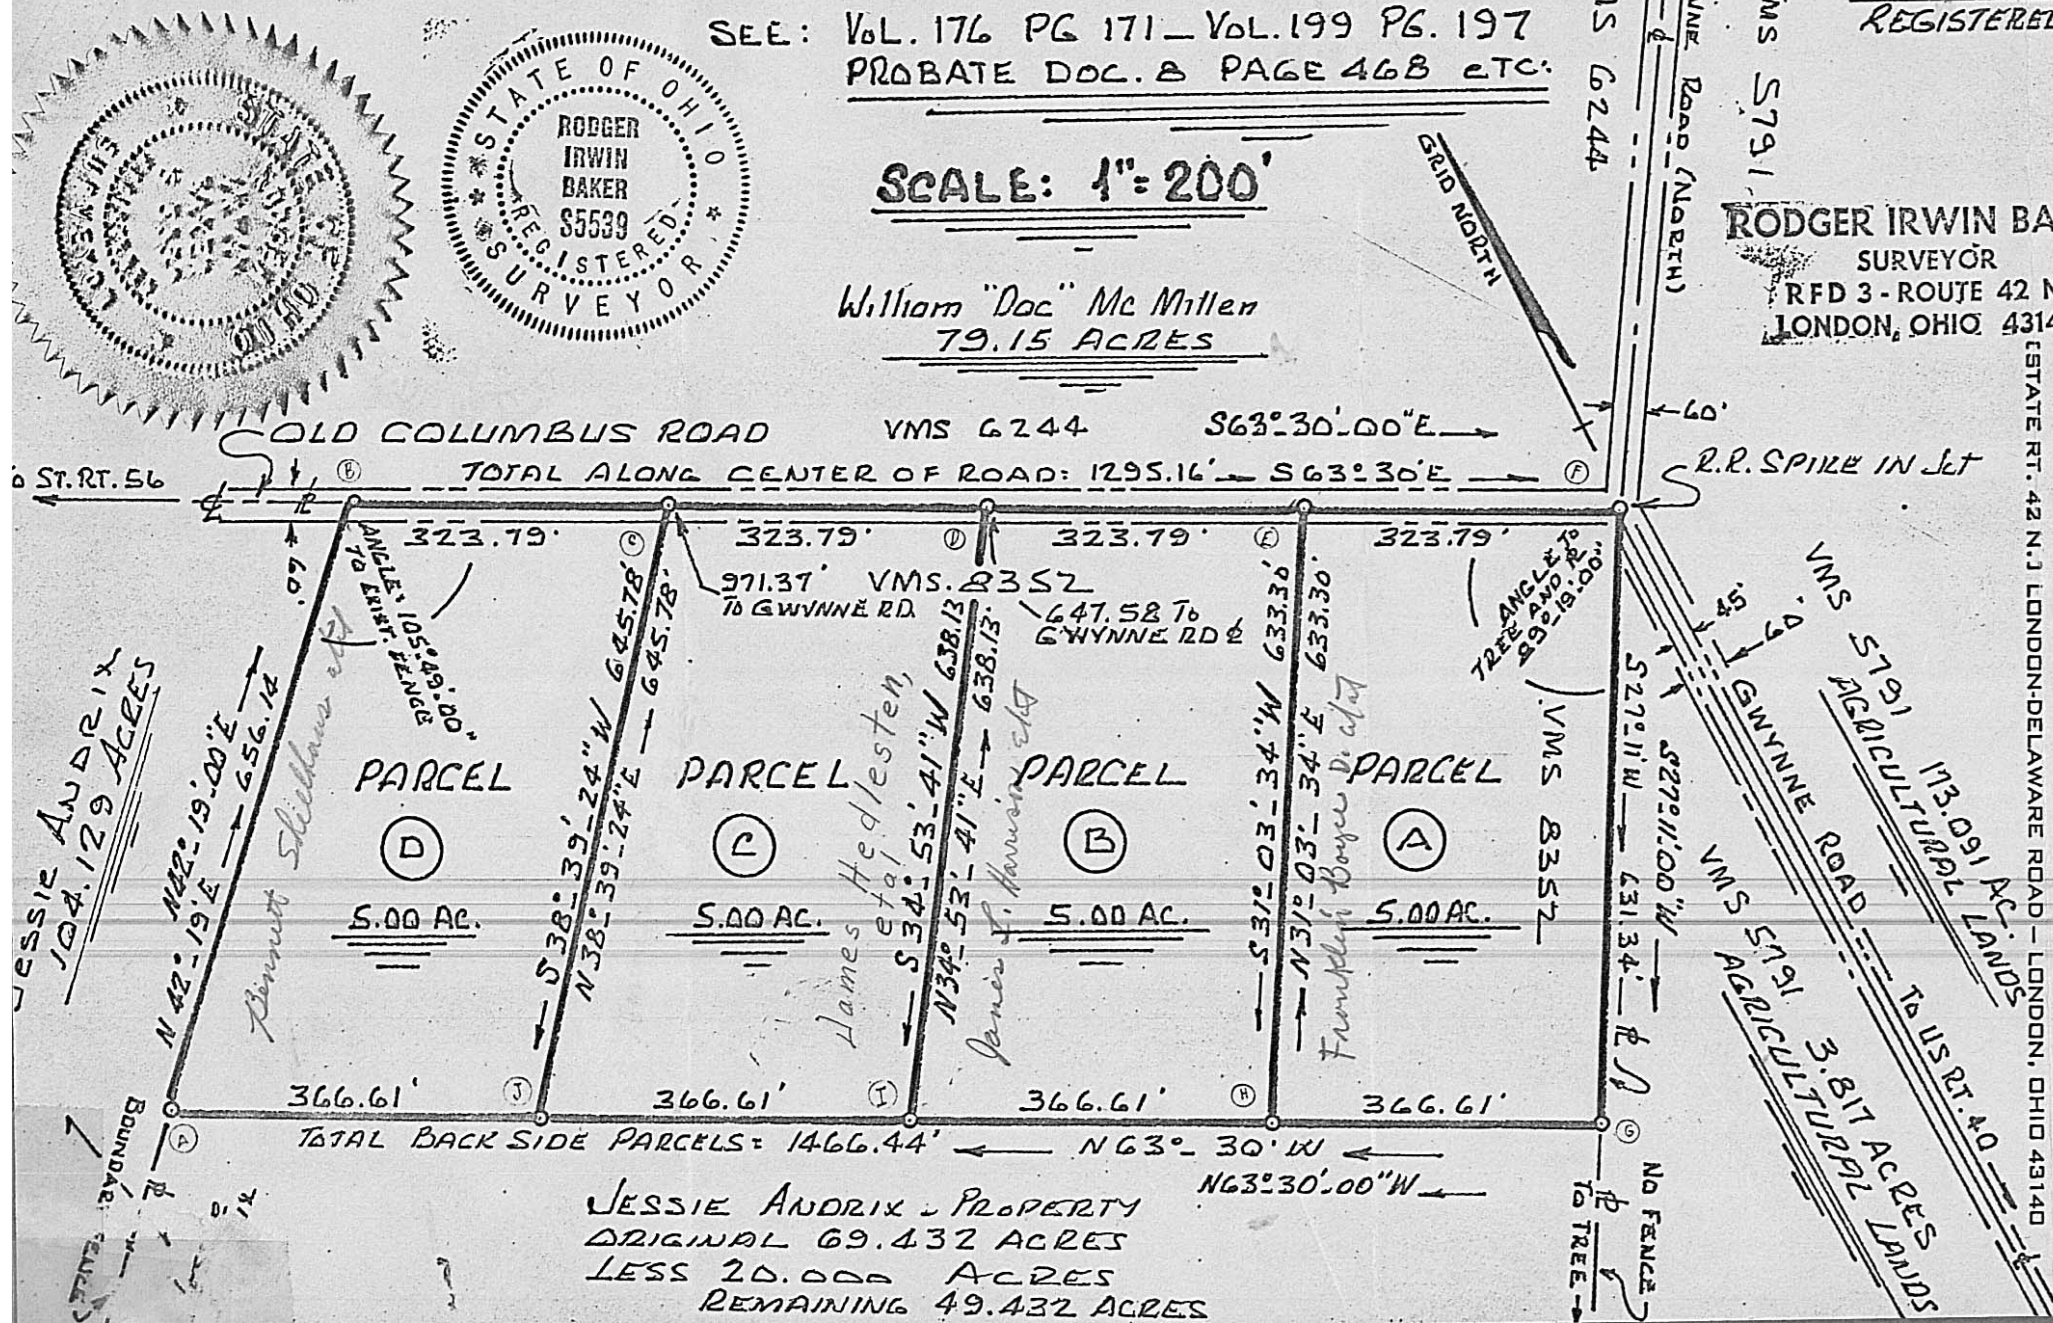

JESSIE ANDRIX PROPERTY
ORIGINAL 69.432 ACRES
LESS 20.000 ACRES
REMAINING 49.432 ACRES

63-30
27-11
90-41

179-6
90-41
89-19