


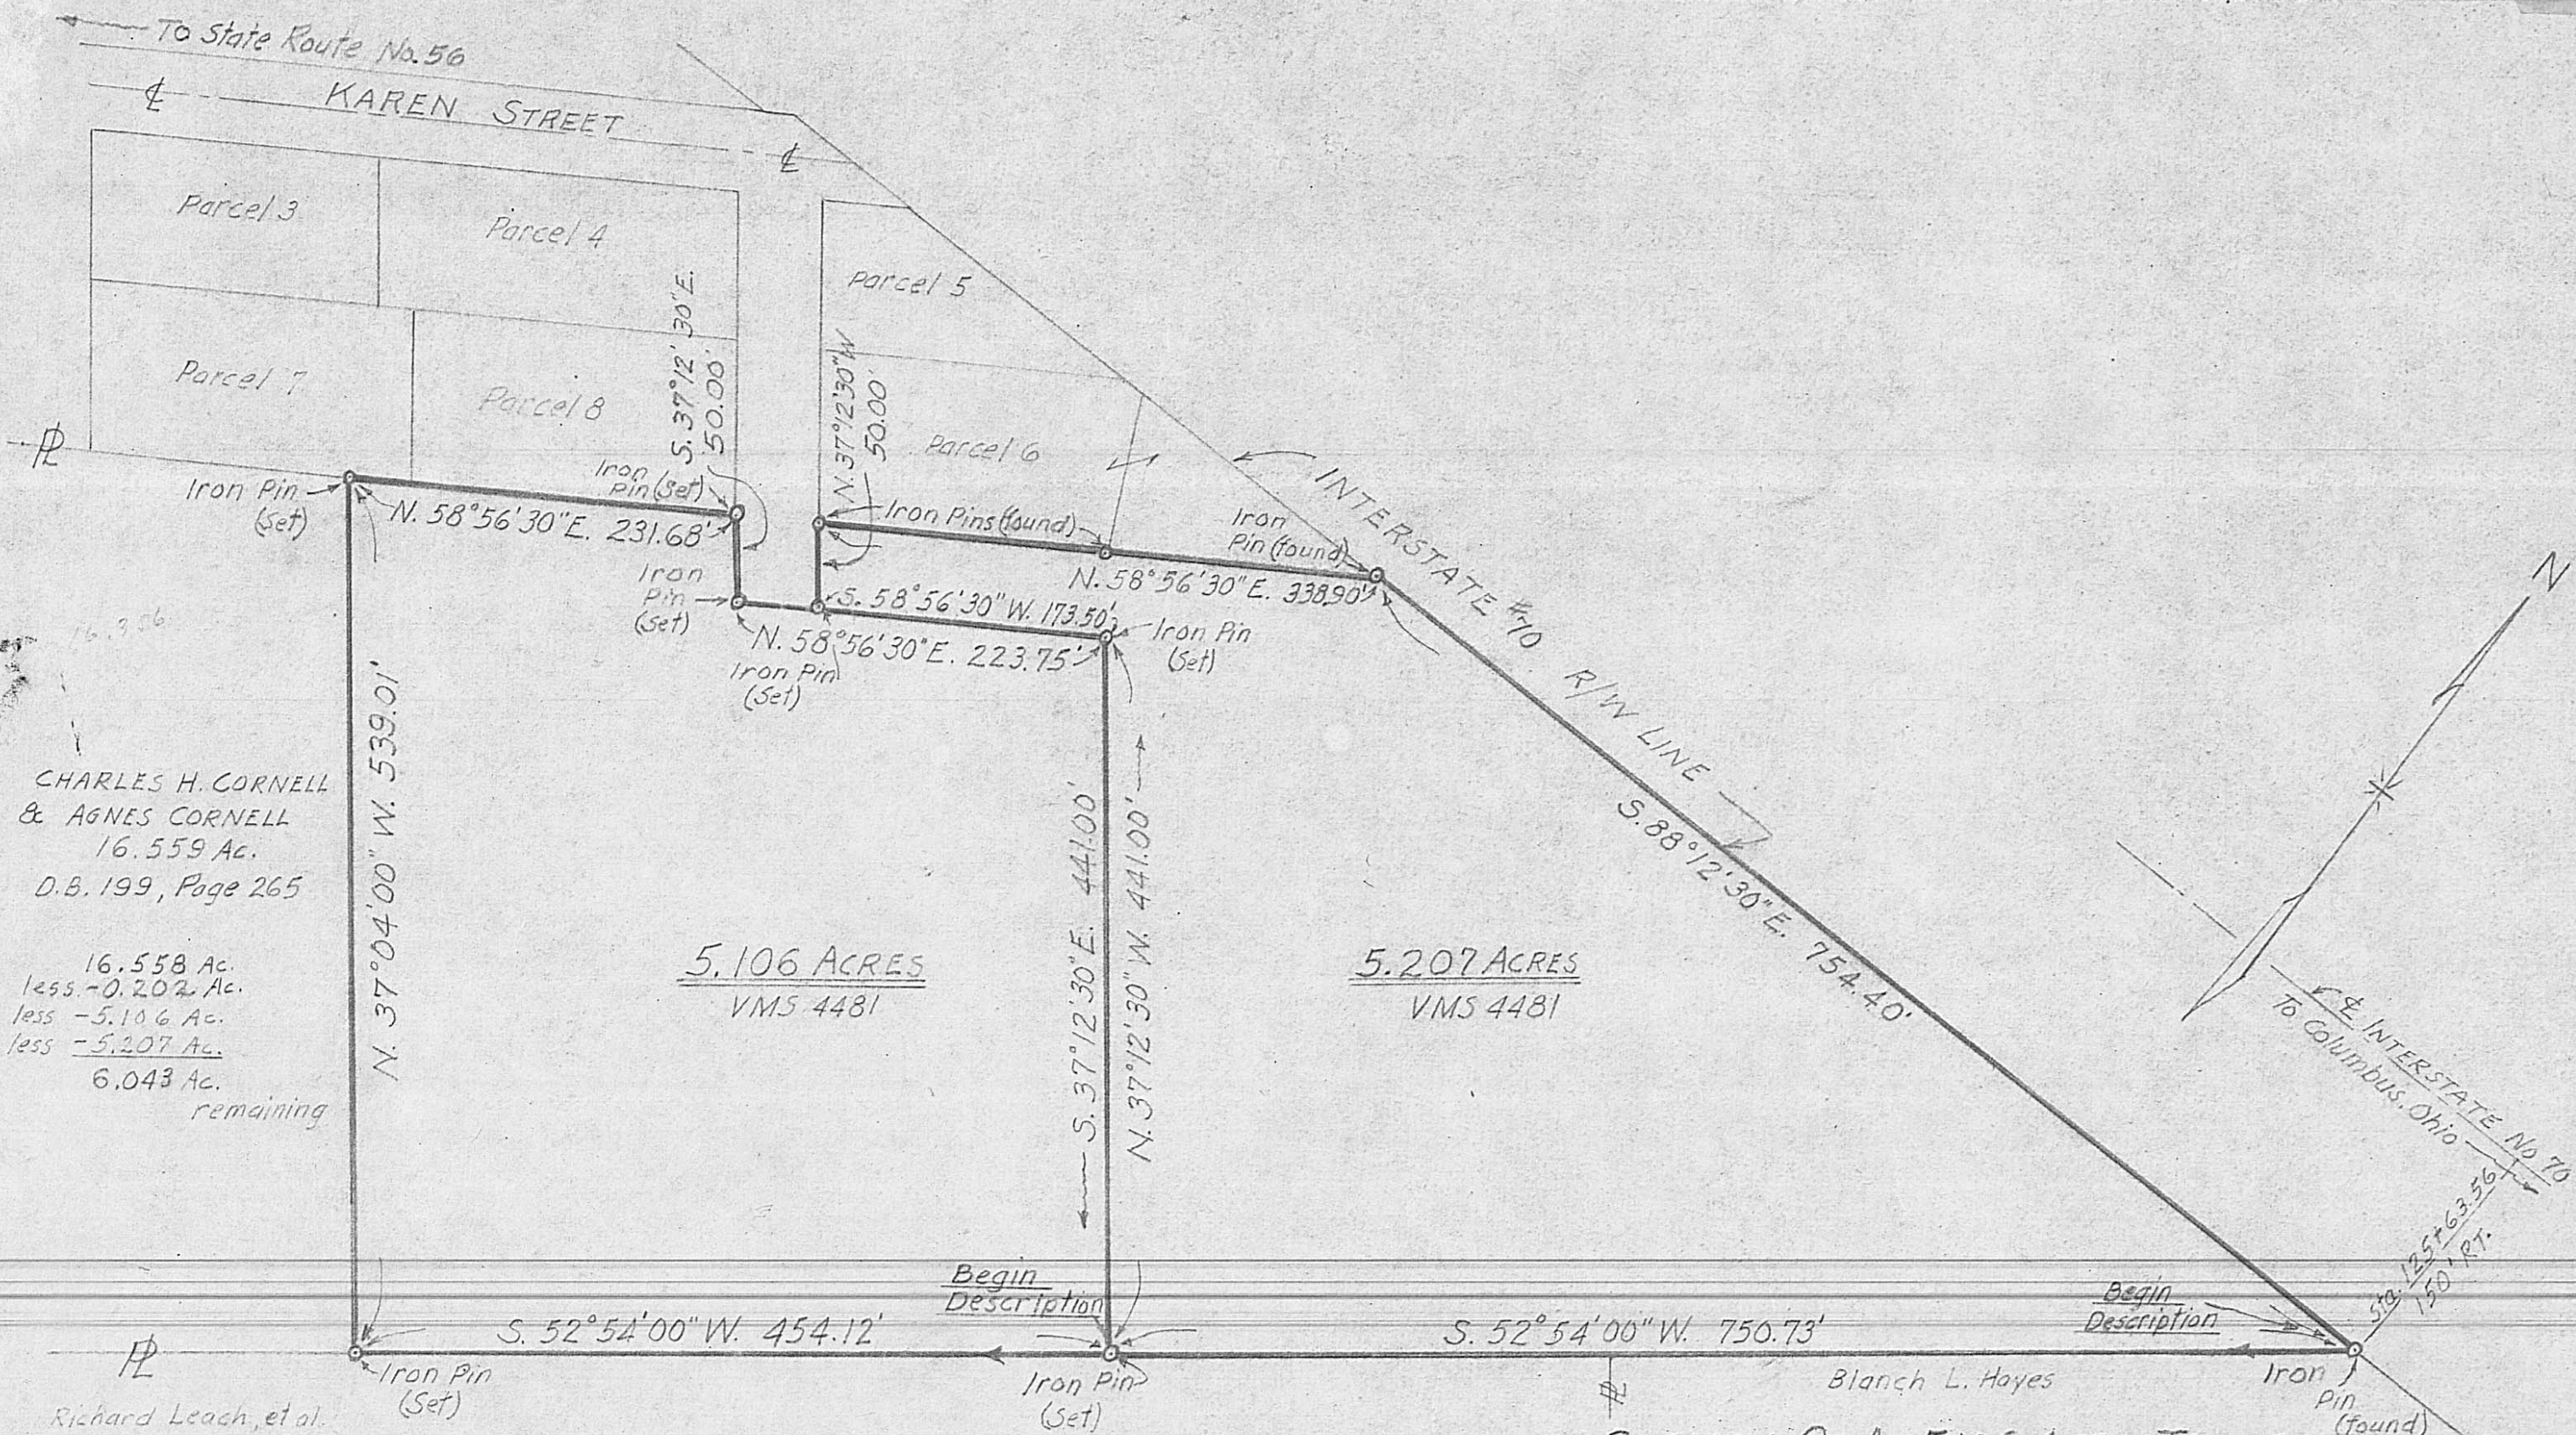

CHARLES H. CORNELL
& AGNES CORNELL
16.559 Ac.
D.B. 199, Page 265

16.558 Ac.
less - 0.202 Ac.
less - 5.106 Ac.
less - 5.207 Ac.
6.043 Ac.
remaining

5.106 ACRES
VMS 4481

5.207 ACRES
VMS 4481

SURVEY OF A 5.106 ACRE TRACT
AND A 5.207 ACRE TRACT
SOMERFORD TWP., MADISON COUNTY, OHIO
SCALE: 1" = 100' JUNE 22, 1977
SURVEYED FOR
MR. C. H. CORNELL, OWNER

HARVEY & PROBASCO
REGISTERED ENGINEERS & SURVEYORS
POVE CITY & LONDON, OHIO

Lowell W. Probasco
Registered Surveyor No. 2496

Somerford
Twp
15B