



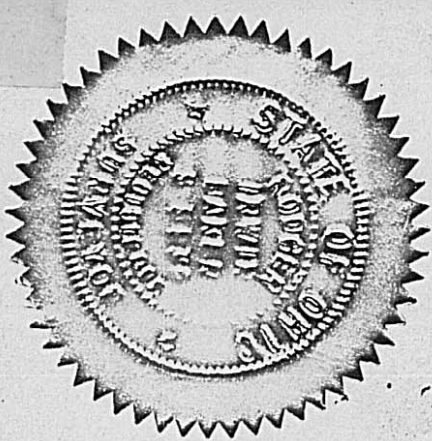

(STATE RT. 42 N.) LONDON-DELAWARE ROAD - LONDON, OHIO 43140

J.E. MOREHART ET AL
124.88 ACRES
ORIGINAL
123.88 AC. REMAINS

SCALE: 1"=80'

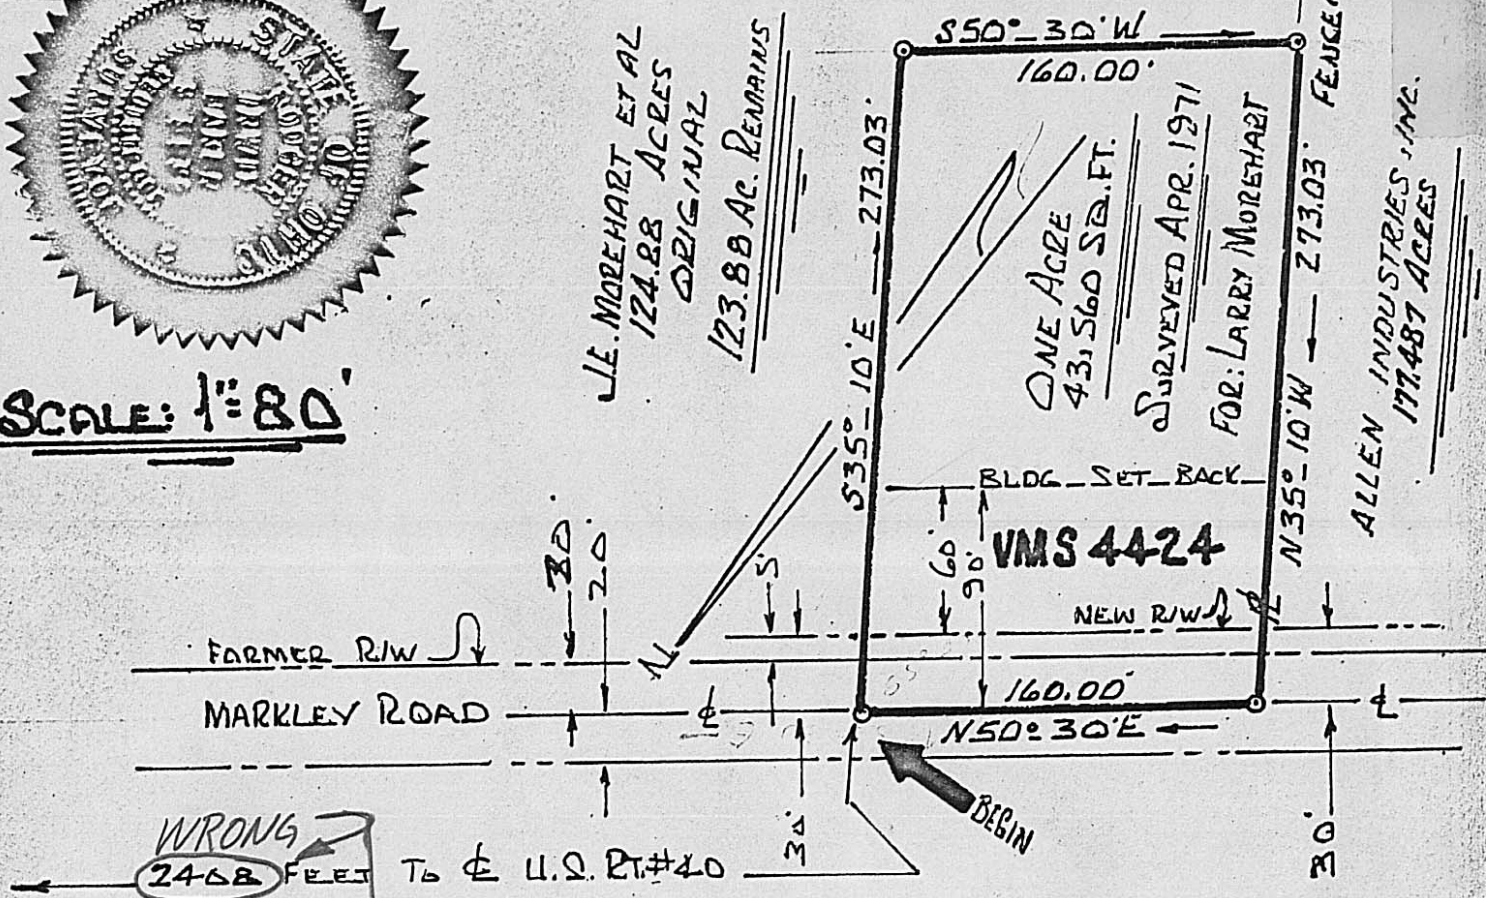

Being 1.00 acre of land...in VMS 4424.....Somerford Township, Madison County, Ohio, Fronting on Markley Road...a portion of 124.88 acre belonging to J.E.Morehart et al, bounded and more particularly described as follows:

Beginning with a steel spike in the centerline of Markley Road, VMS 4424.....Somerford Township...Madison County...Ohio...which spike measures about 2408 feet southwest from the centerline of US Route #40.....and 160 feet northwesterly from the common corner to J.E.Morehart et al and Allen Industries northerly corner; thence S 35 deg 10 min E 273.03 feet to a pin; then parallel to Markley Road S 50 deg 30 min W 160.00 feet to a pin in the northeast line of Allen Industries...thence with a fence N 35 deg 10 min W 273.03 feet to the northwest corner to J.E.Morehart's 124.88 acres...and in the center of Markley Road...thence with the centerline thereof N 50 deg 30 min E 160.00 feet to the beginning:

This parcel contains 1.00 acre of land..it is situated within VMS 4424 of Somerford Township, Madison County, Ohio, a portion of 124.88 acres belonging to J.E.Morehart and others...surveyed for Larry Morehart....April 1971...by: Rodger Irwin Baker PS

COUNTY ENGINEER
COUNTY ZONING INSPECTOR
COUNTY BOARD OF HEALTH
MADISON COUNTY COURT HOUSE
LONDON, OHIO 43140

