


PROPERTY SURVEYS
PROPERTY ABSTRACTS
LAND DESCRIPTIONS
MATH-CALCULATIONS
PLATS, DRAFTING SERVICE
AERIAL MAPPING CONTROL
HYDROGRAPHIC SERVICE
TOPOGRAPHIC SURVEYING
SUBDIVISIONS — LOTS
MORTGAGE SURVEYS
LAND TITLE REPORTS

Registered Professional Surveyors

RESIDENCE - HOUSE # 1111, RT. 2 - (STATE RT. 42 N.) LONDON-DELAWARE ROAD - LONDON, OHIO 43140

N 86° 40' 00" E — 132.00'

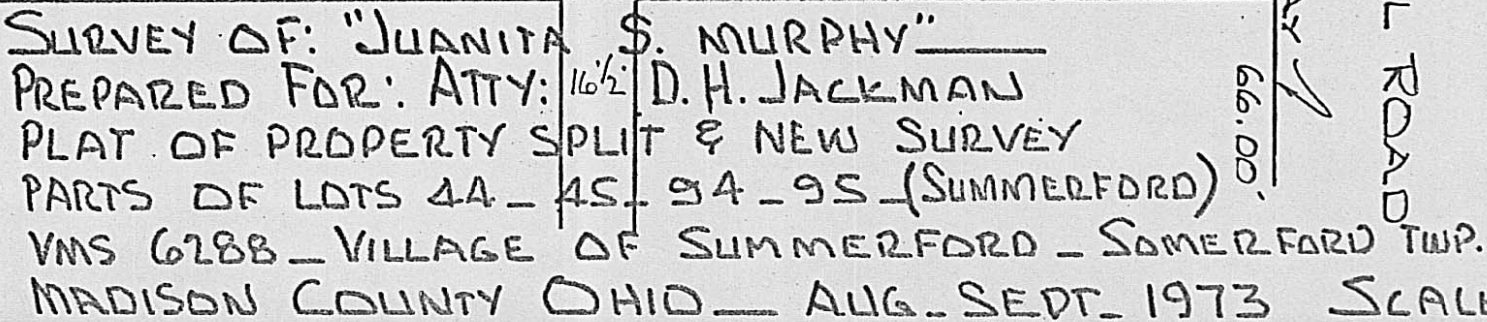

"This Plat Filed With Me For Acceptance"

Co. Zoning	Date
Co. Engineer	Date
Co. Health	Date
Co. Auditor	Date

16F