


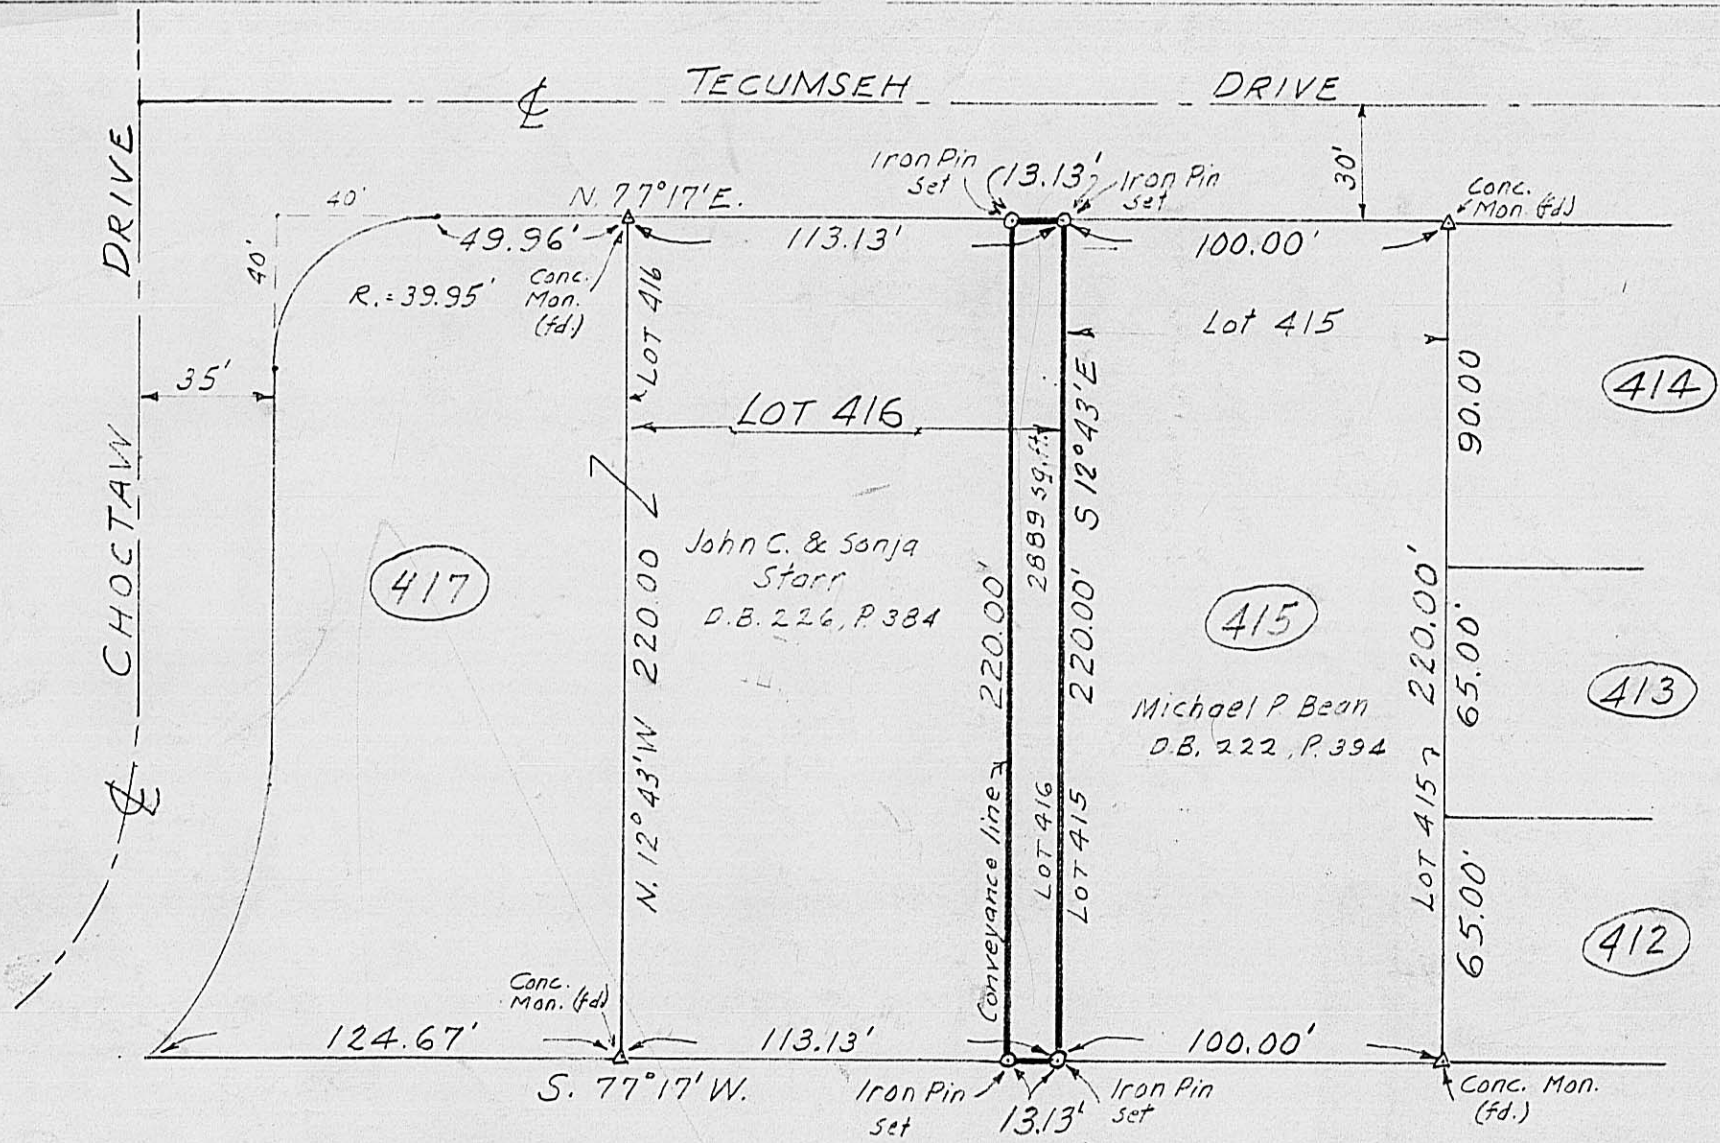

REFERENCE:
 Area surveyed being a portion of Lot No. 416 of the LAKE CHOCTAW SUBDIVISION, Somerford Twp., Madison Co., Ohio as conveyed to John C. & Sonja J. Starr as recorded in the Madison County, Ohio records, and being a strip of land 13.13 feet in width off of the east side of said Lot No. 416, as shown on Map No. 3, Vol. 2., Pages 39, 41 and 43, Madison Co., Ohio records.

SURVEY OF A PORTION OF LOT No. 416

LAKE CHOCTAW SUBDIVISION
 SOMERFORD TWP., MADISON CO., OHIO

SCALE: 1" = 50' APRIL 1977

— SURVEYED FOR —

DR. J. C. STARR

HARVEY & PROBASCO
 Registered Engineers & Surveyors

Lowell W. Probasco
 Registered Surveyor No. 2496