


5.135

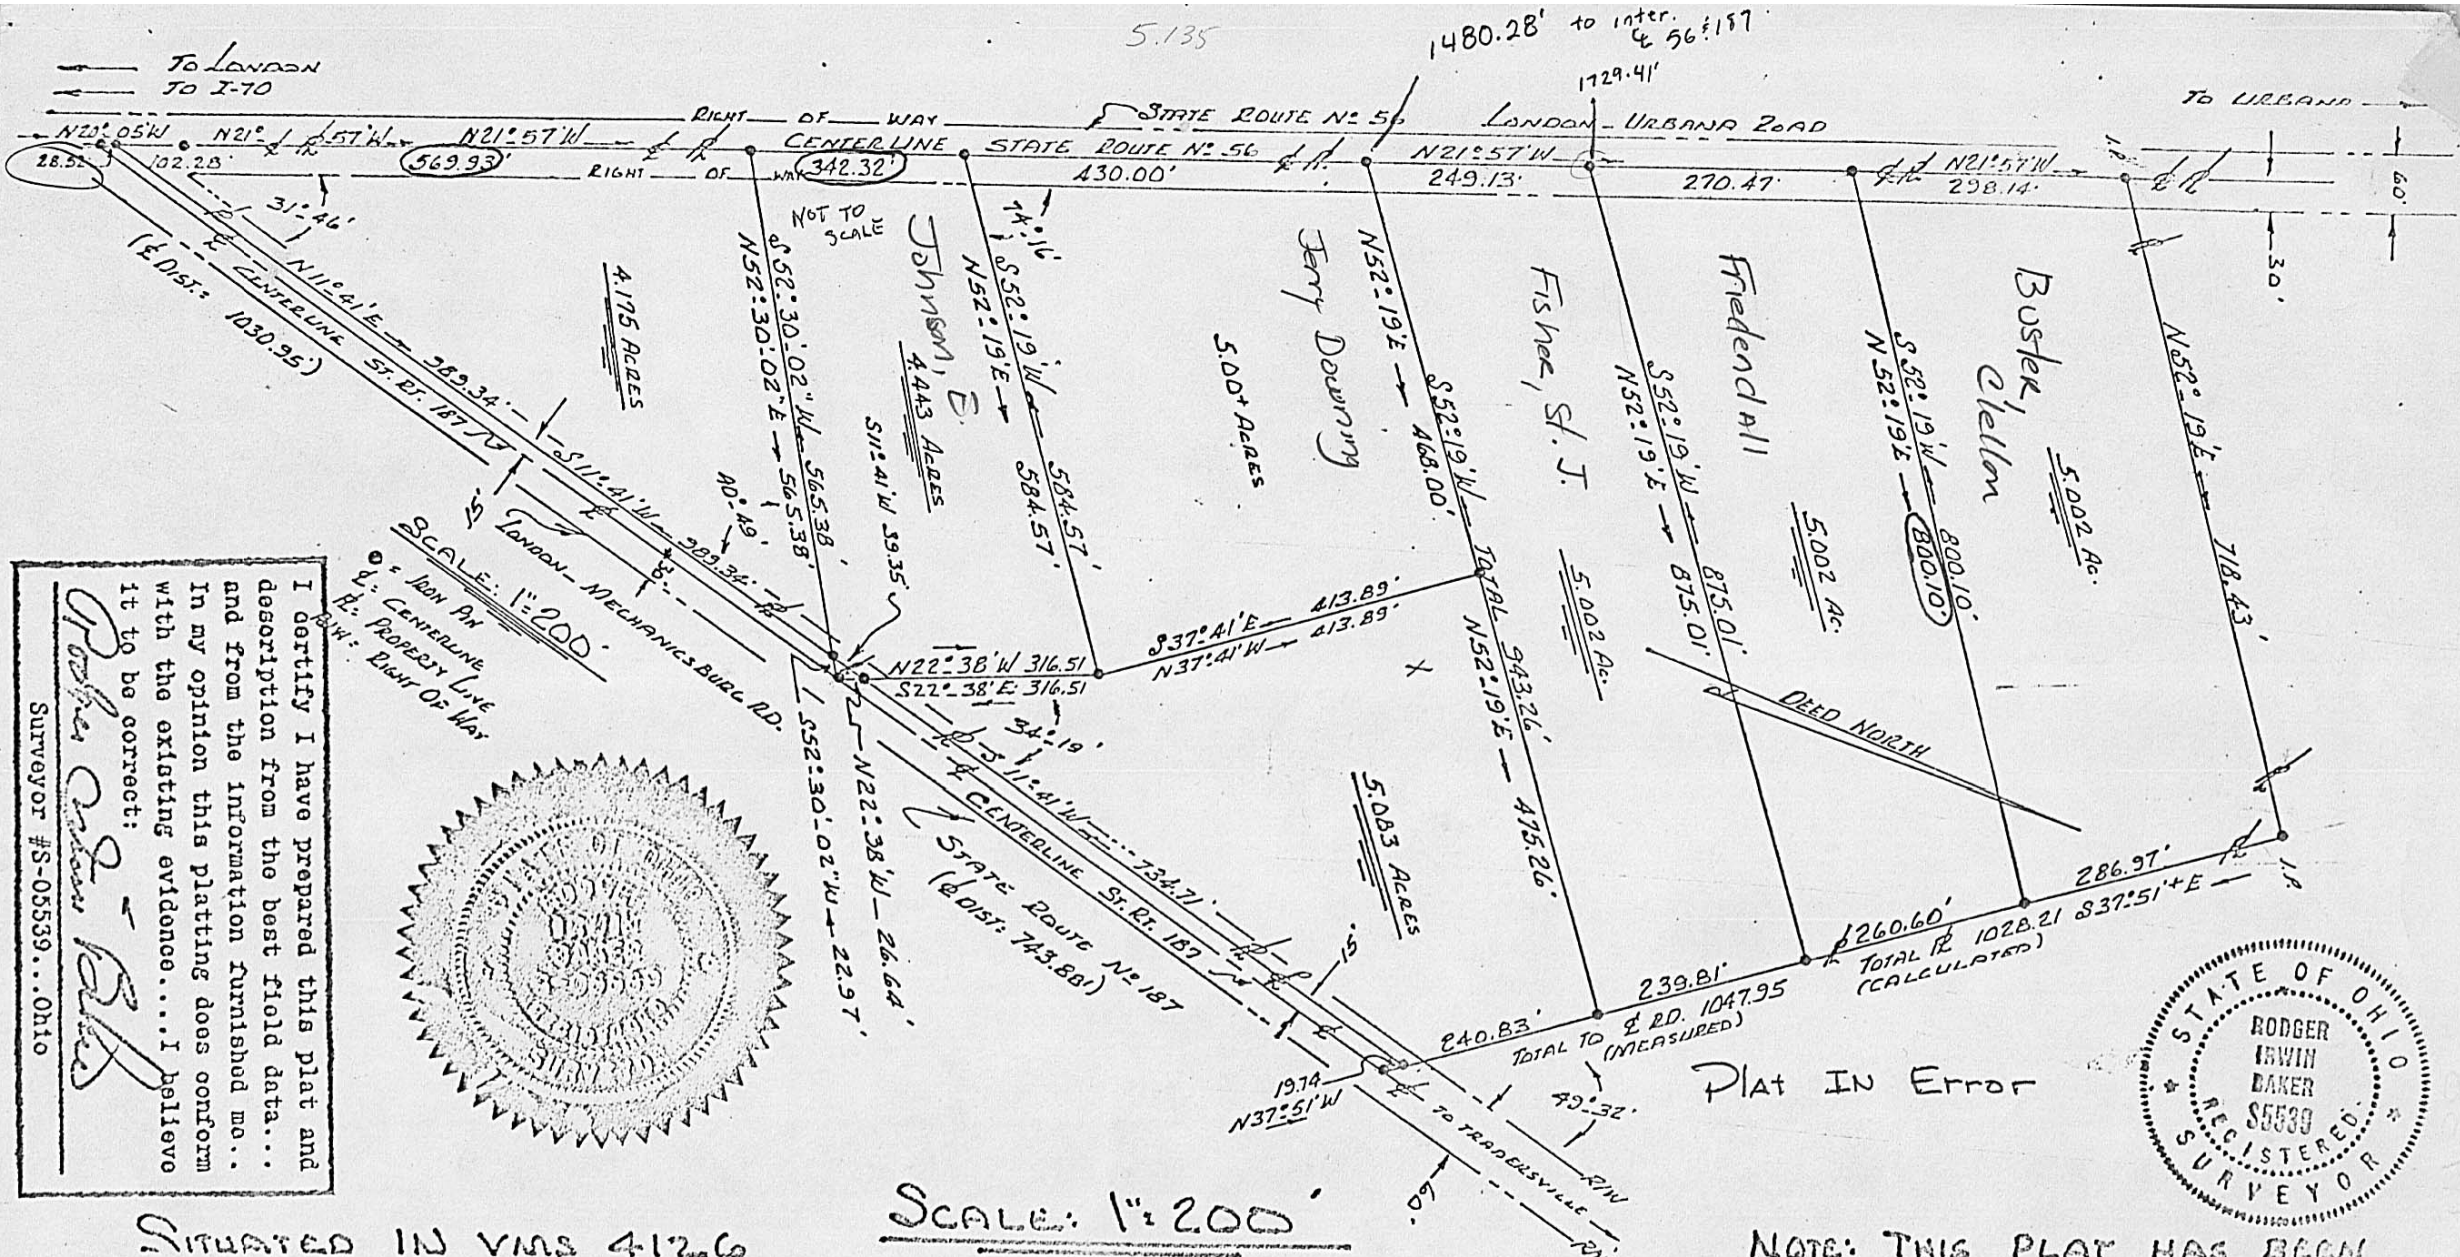

Plat In Error



NOTE: THIS PLAT HAS BEEN PREPARED TO SHOW ALL UP-DATED EXISTING FIELD DATA.

IT SHOULD BE NOTED THAT THE SOUTHEASTELY BOUNDARY IS 15 FEET N.W. OF ST. RT. 187 &

SITUATED IN VMS 412.6
 PROPERTY BOUNDARY SURVEY AND PLAT OF LAND SPLITS
 PART OF ORIGINAL 102 ACRES — VOL. 112 PAGE 5
 WILLIAM "DOC" McMILLEN (OWNER) ST. RT. 56 & ST. RT. 187
 SOMERFORD TOWNSHIP — MADISON COUNTY — OHIO
 PREPARED SEPT. 1973 by: RODGER IRWIN BAKER, P.S.

68/91/94-95
 96

I certify I have prepared this plat and description from the best field data... and from the information furnished me... In my opinion this platting does conform with the existing evidence... I believe it to be correct:
 Rodger Irwin Baker
 Surveyor #S-05539... Ohio

