



Somerford

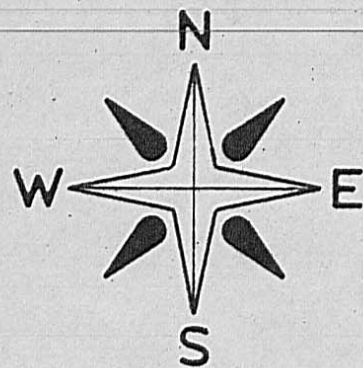

SCALE: 1" = 100'

PLAT SHOWING SURVEY OF 2.6810 AC.
OUT OF A 7.605 ACRE TRACT IN THE
NAME OF DONALD L. DHUME AND
MARY HELEN DHUME, AS RECORDED
IN DEED BOOK 203, PAGE 113.

IRON PIPES SET ARE 3/4" IN
DIAMETER W 30" IN LENGTH
WITH ALUMINUM CAPS
MARKED P.S. 5969

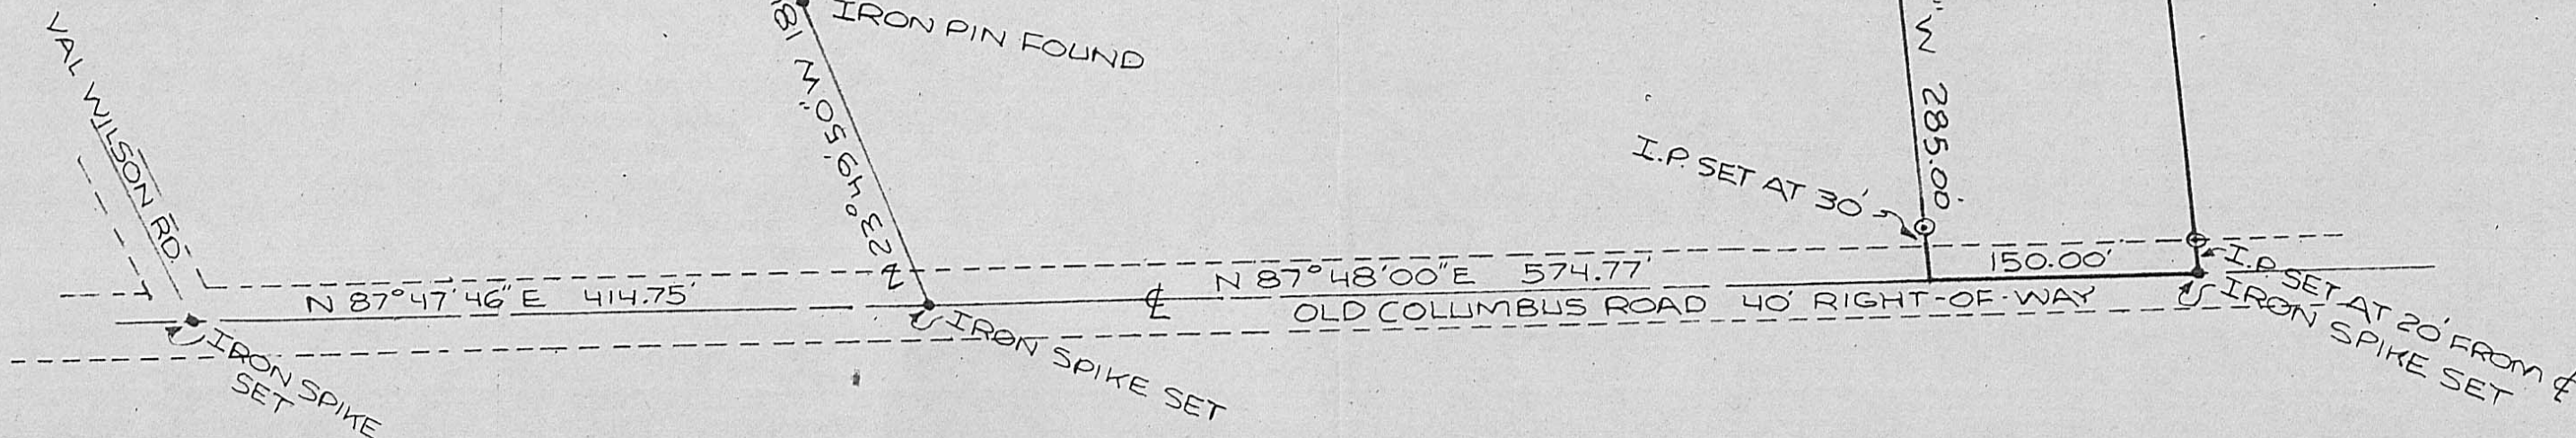

BABB ENGINEERING & SURVEYING
5 EAST FIRST ST., P.O. BOX 374
LONDON, OHIO 43140

DONALD L. DHUME
SOMERFORD TOWNSHIP,
MADISON COUNTY, OHIO
PART OF V.M.S. 3762

SV-10179 JOB NO.	REVISED <i>[Signature]</i>
21 MAR 1980 DATE	NEIL BABB P.S. 5969