


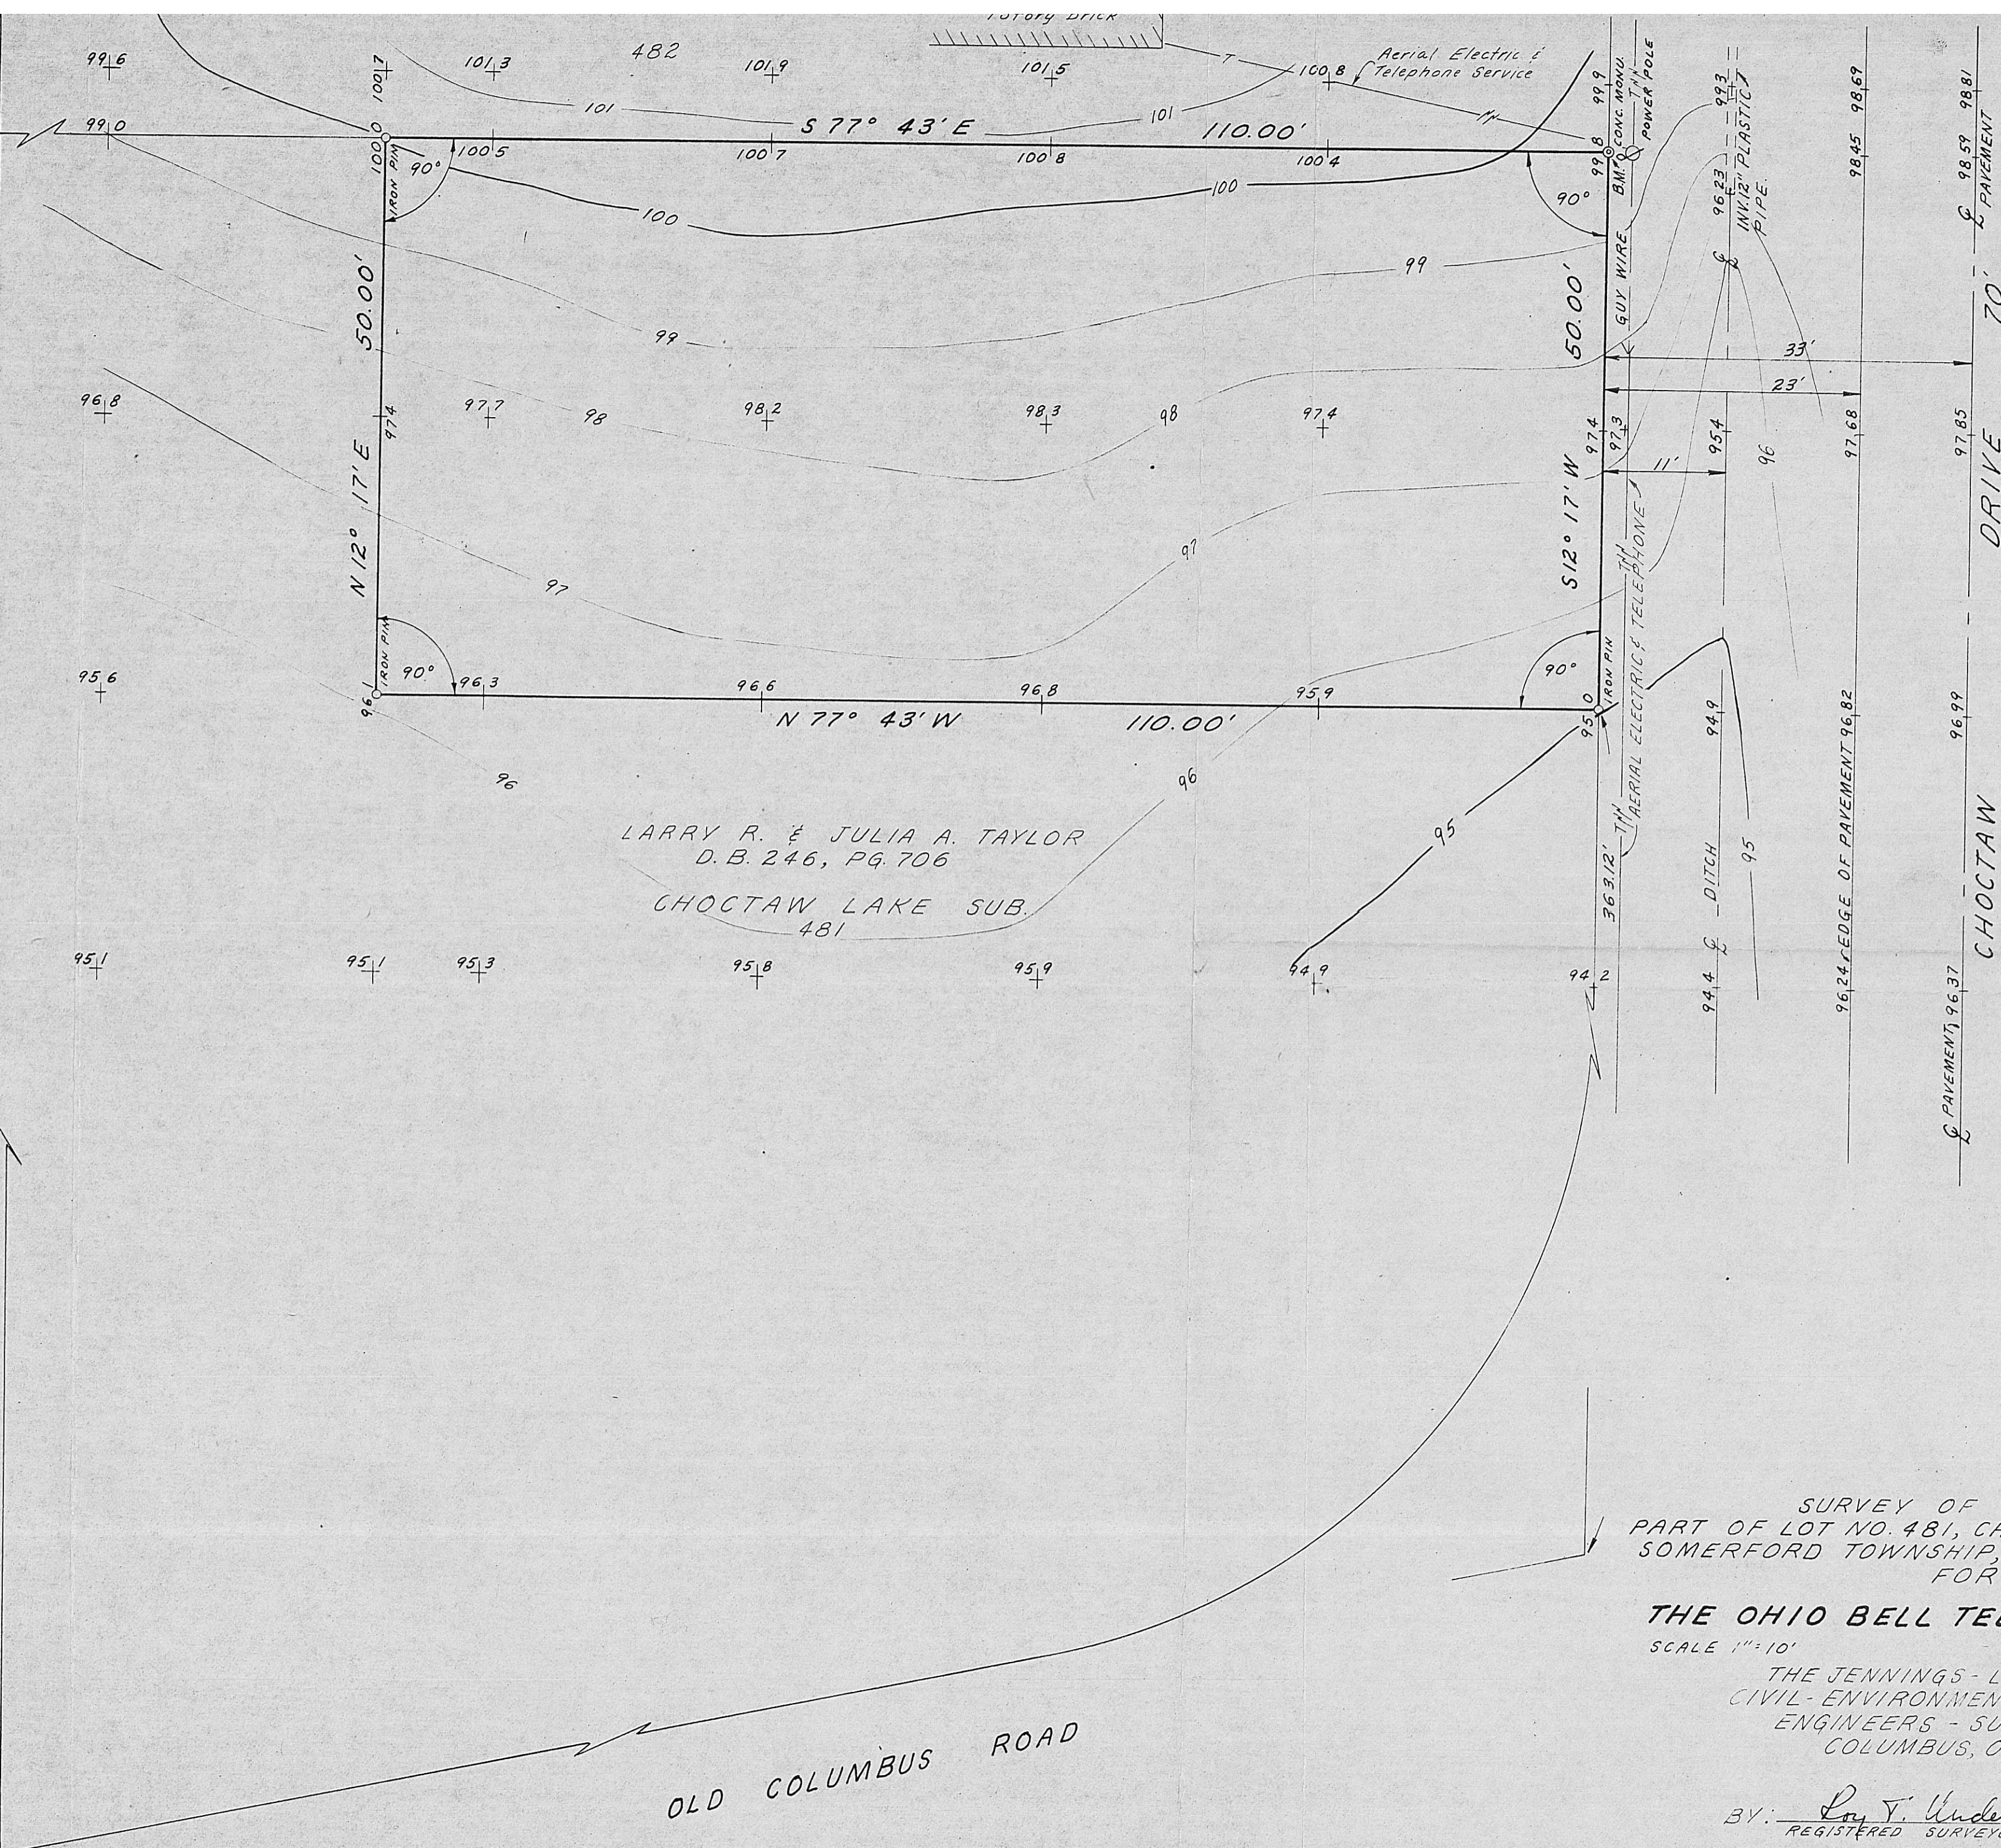

BENCH MARK:
TOP OF CONCRETE MONUMENT
AT N.E. CORNER OF PROPERTY.
ASSUMED ELEV. 100.00

SURVEY OF 0.126 ACRES
PART OF LOT NO. 481, CHOCTAW LAKE SUBDIVISION
SOMERFORD TOWNSHIP, MADISON COUNTY, OHIO
FOR

THE OHIO BELL TELEPHONE COMPANY
SCALE 1"=10' NOVEMBER, 1981
THE JENNINGS - LAWRENCE CO.
CIVIL - ENVIRONMENTAL - MUNICIPAL
ENGINEERS - SURVEYORS
COLUMBUS, OHIO

BY: Loy T. Underwood
REGISTERED SURVEYOR, OHIO NO 4084