


SCALE IN FEET
0 300 600 900

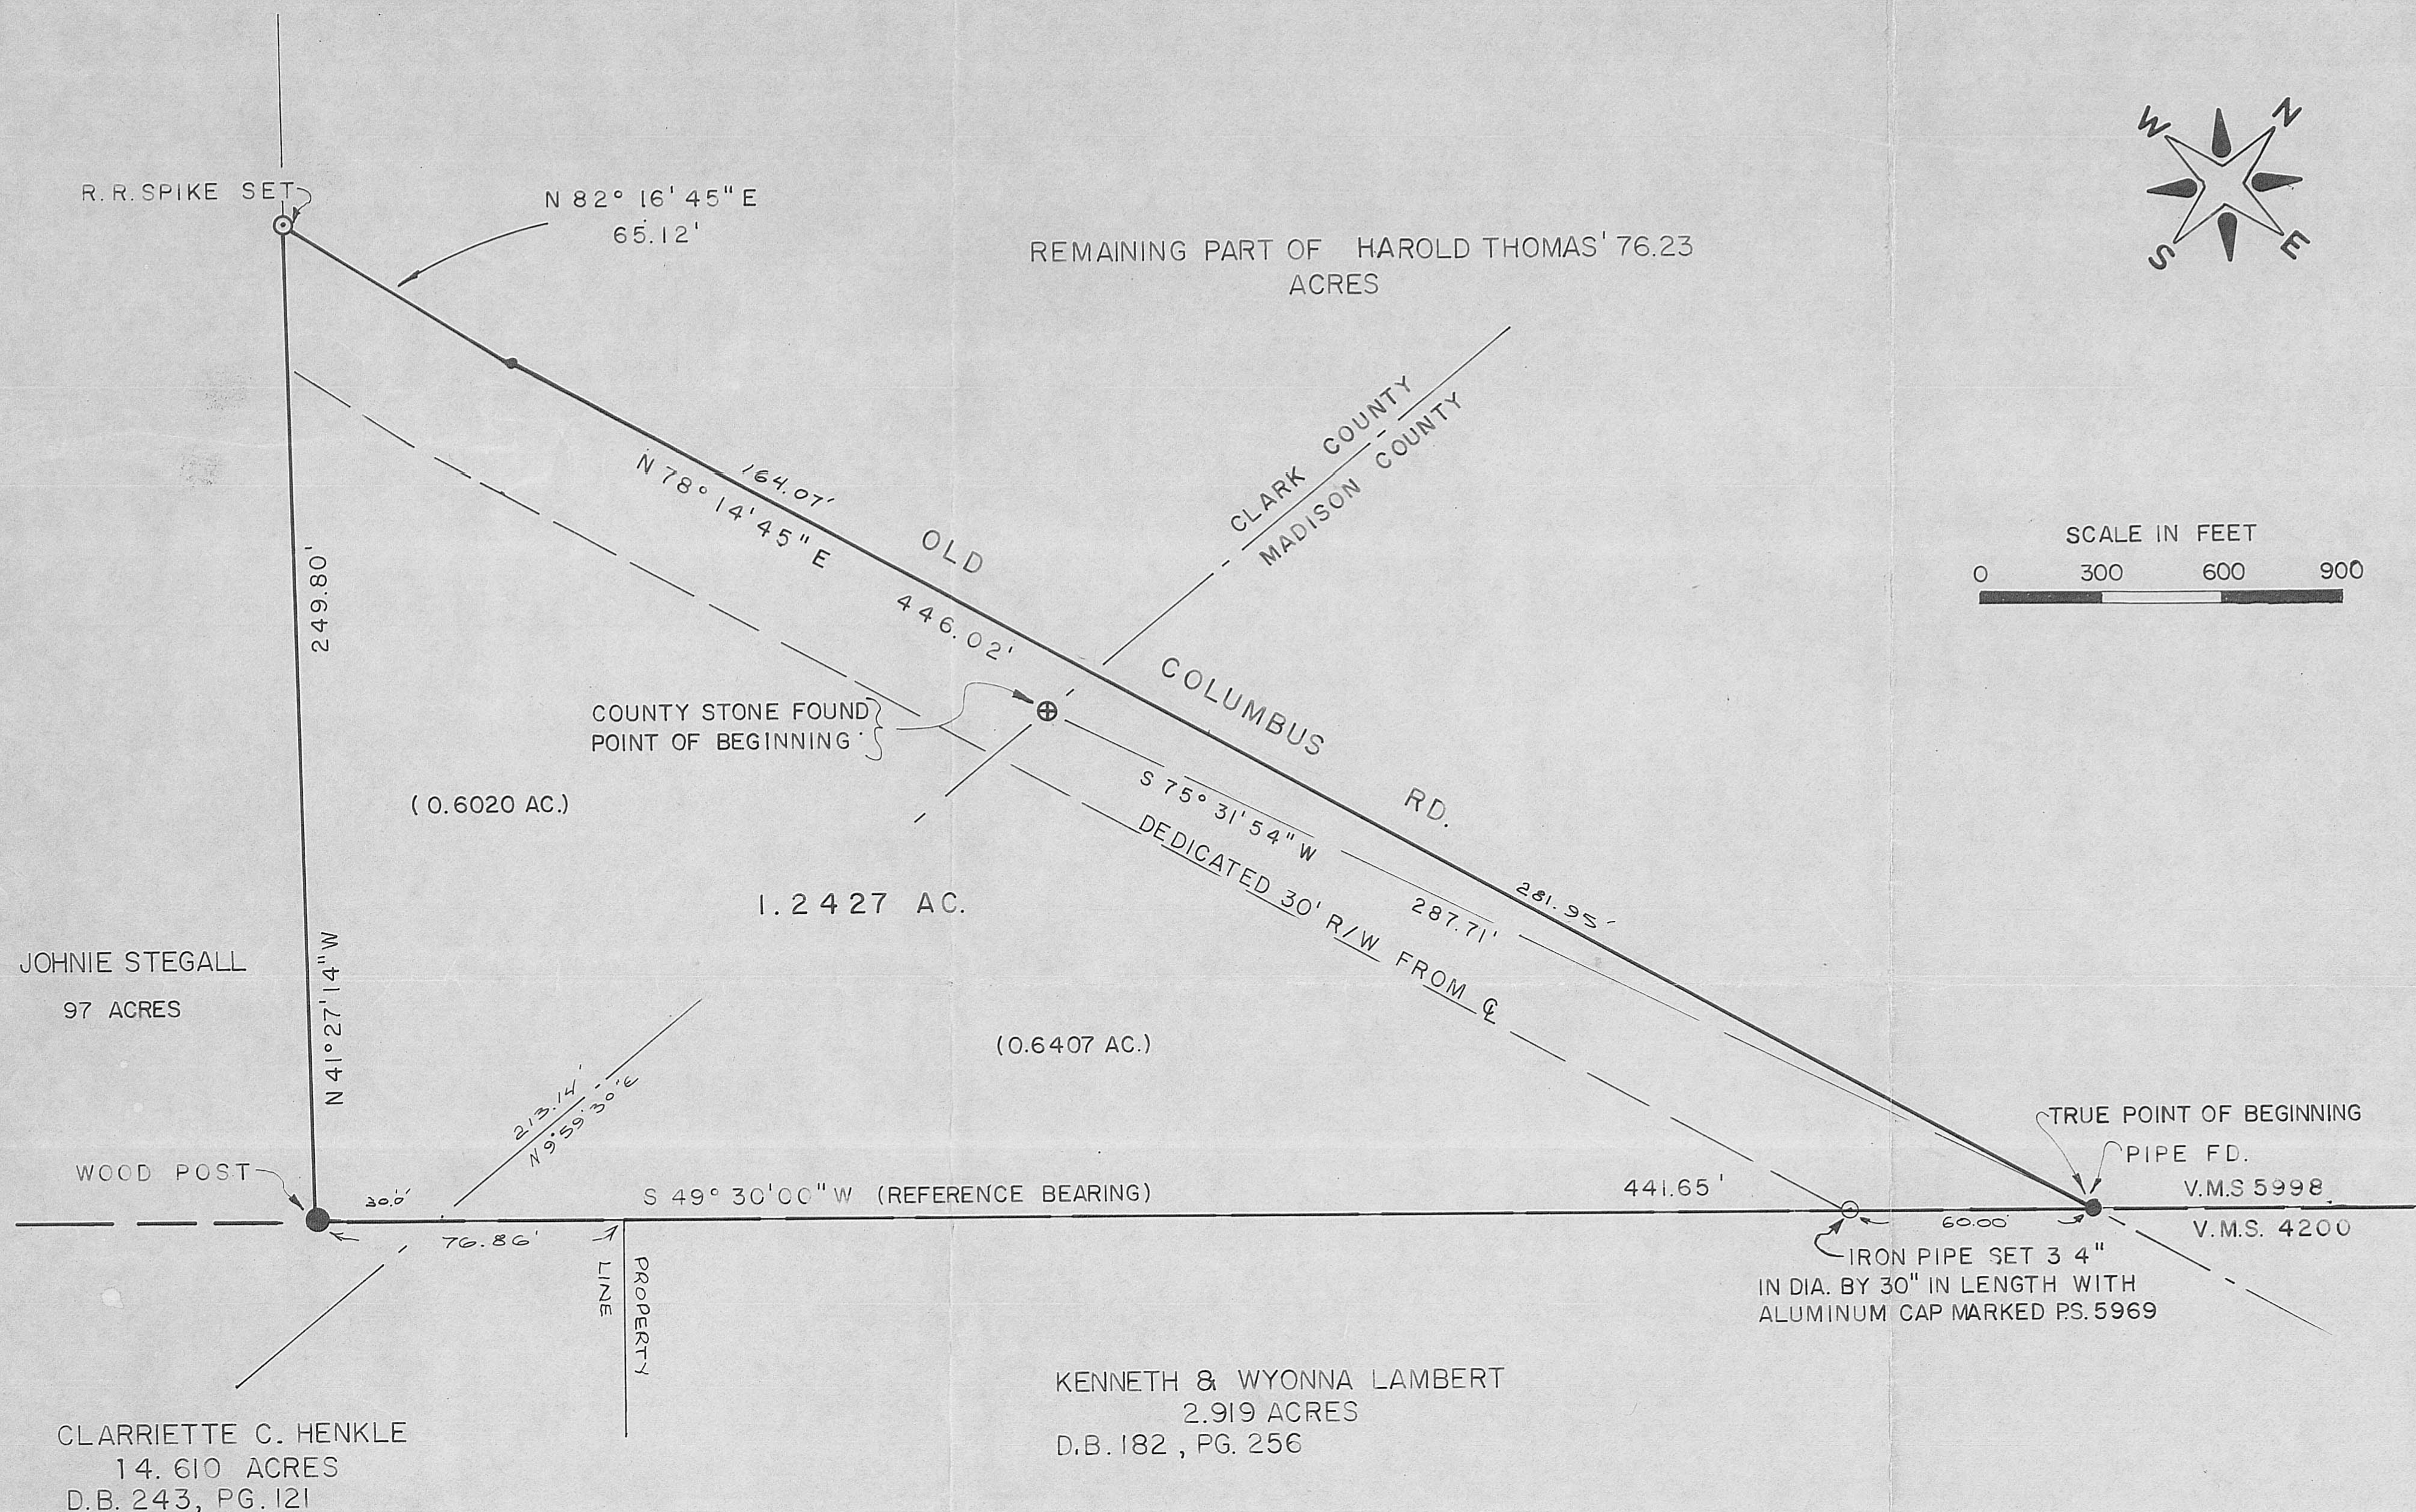

PLAT OF A LAND SURVEY 1.2427 ACRES, BEING
0.6020 AC. IN PLEASANT TWP., CLARK CO, AND
0.6407 AC. IN SOMERFORD TWP., MADISON CO., O.,
V.M.S. 5998, OUT OF A 76.23 ACRE TRACT (FIRST
TRACT) IN THE NAME OF HAROLD B. & DOROTHY
THOMAS, DEED BOOK 234, PG. 482 (MADISON CO.
RECORDS).

BABB ENGINEERING & SURVEYING
11 EAST 1st STREET
LONDON, OHIO 43140

JOB NO. SV-10381	DATE: 6 Nov. 1981
DRAWN JJ	NEIL BABB P.S. 5969
CHECKED NB	