



JOHN CIRCLE
ENGINEER SURVEYOR
187 Sinsbury Drive
Worthington, Ohio 43085



Civil Engineer Reg. No. 19121

Professional Surveyor Reg. No. 4222

OWNER CHARLES B. & ALICE P. MEDORS

ADDRESS RT #2

LONDON OHIO

Subdivision _____

Deed 183

Page 1869

County MADISON

Lot No. _____

Plot _____

Page _____

LOCATION:

STATE OF OHIO

MADISON CO.

SOMERFORD TWP


V.T.S. 6014

CHARLES B. & ALICE P.
MEDORS

4.963 AC (TOTAL)

VOL 183 PG 68-69

4.963
- 1.0396
3.8234 AC

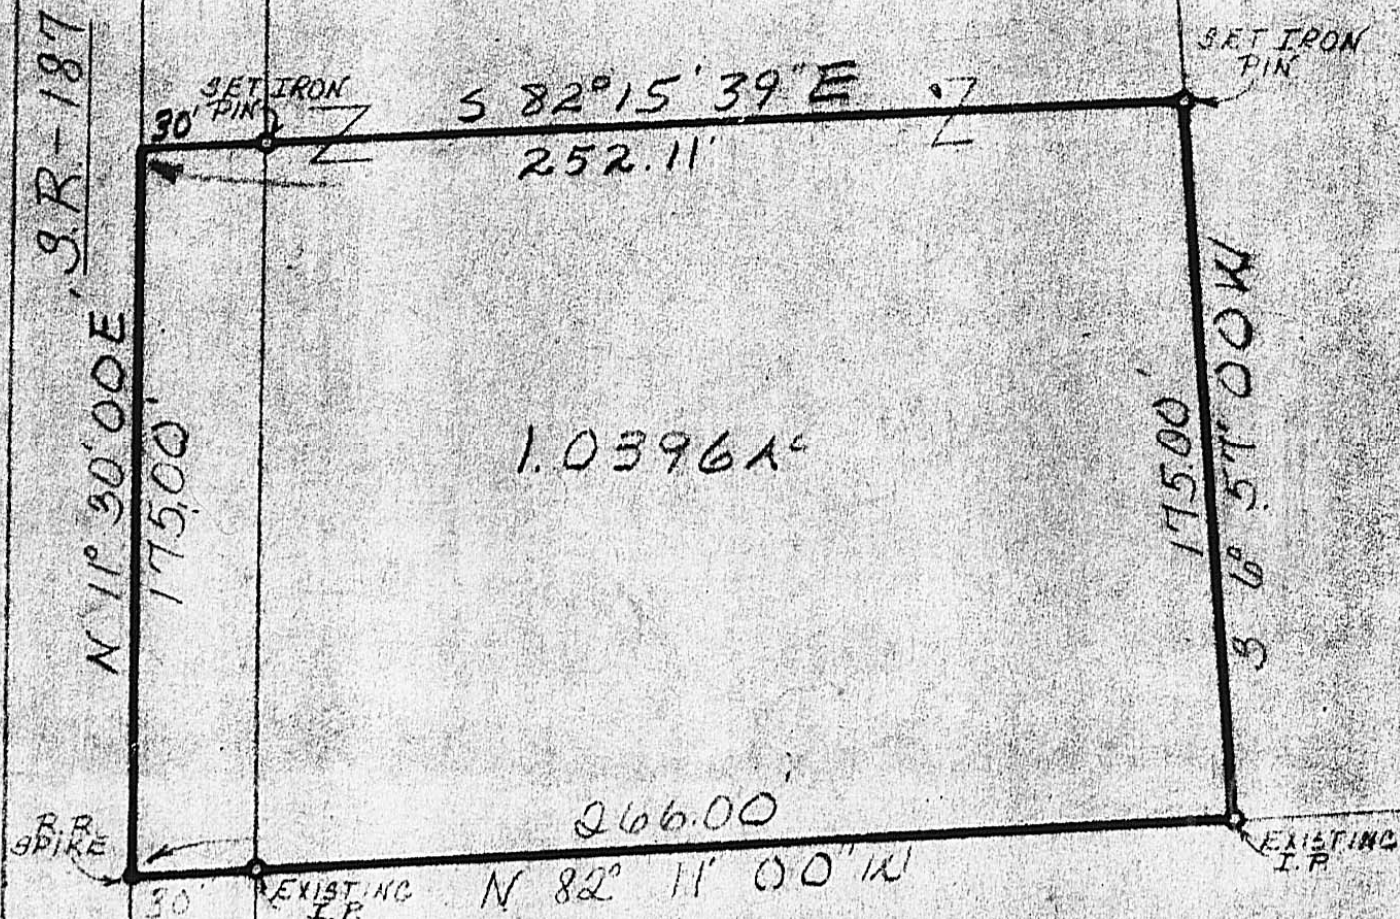

LEGEND

- Existing Marker
- Marker Set



REVISION

DESCRIPTION

DATE

CERTIFICATION: I hereby certify that the above drawing was prepared from an actual survey of the premises and shows the location of the boundaries

John Circle, Engineer-Surveyor

DATE

Checked by: JS

Drawn by: JS

Scale

50 Feet = 1 inch

Drawing No.

77-64