



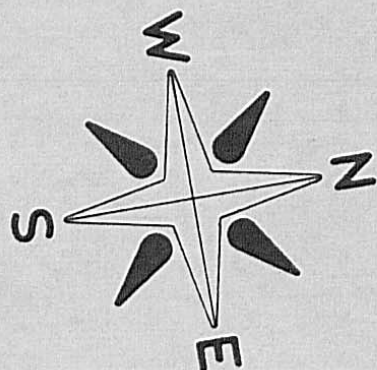


SCALE: 1" = 30'

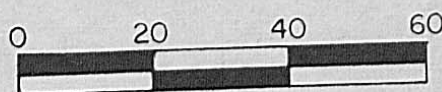

LIST OF TRANSFERS USED FOR THIS SURVEY

DEED BOOK	PAGE	YEAR
44	407	1881
98	527	1924
98	529	1924
104	373	1927
133	215	1943

BABB ENGINEERING & SURVEYING
11 EAST FIRST ST., P.O. BOX 374
LONDON, OHIO 43140

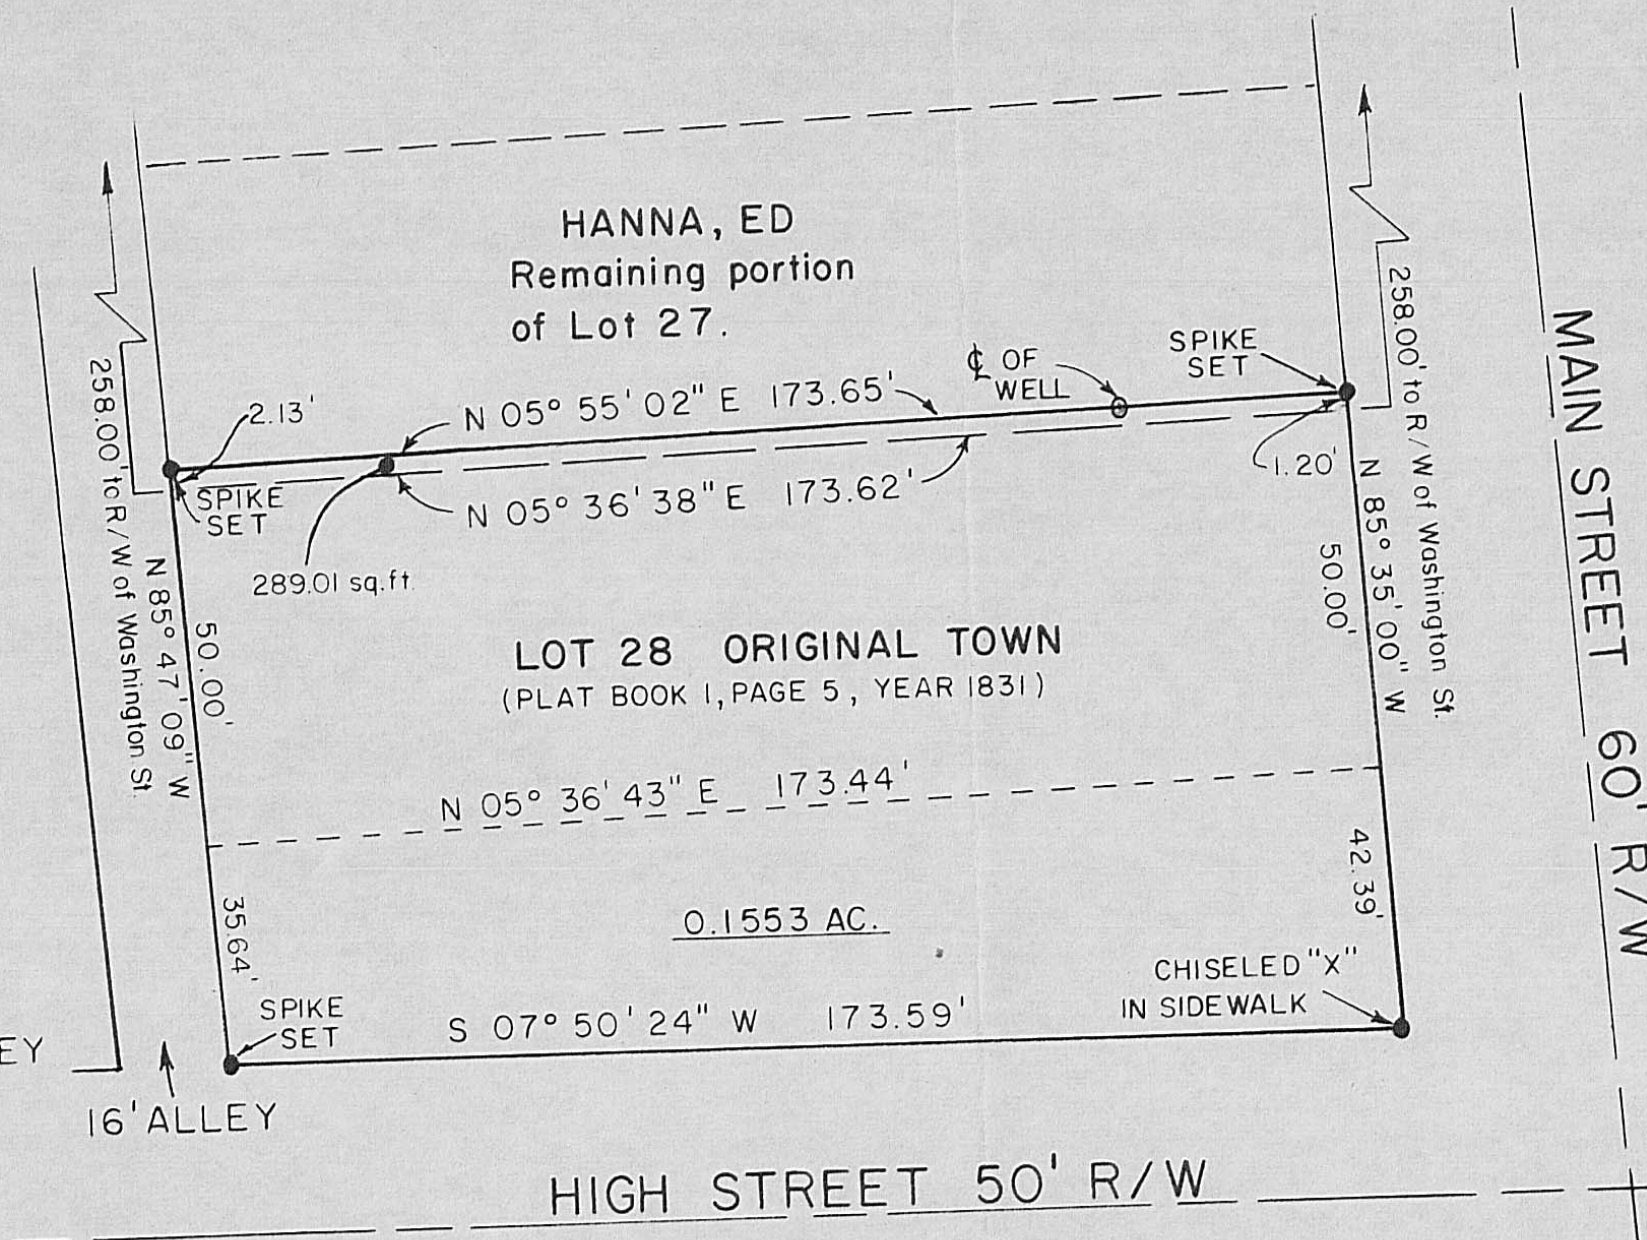

PLAT SHOWING SURVEY OF A PORTION OF
LOT 27, ALL OF LOT 28 AND THE PARCEL
EAST OF LOT 28 TO THE WEST R/W OF HIGH ST.
ESTATE OF EMMA DUFF, VILLAGE OF SO. SOLON,
MADISON CO., OHIO, D.B. 133, PG. 215

SV-02681
JOB NO.

20, APRIL 1981
DATE

NEIL BABB P.S. 5969