


SCALE: 1" = 300'

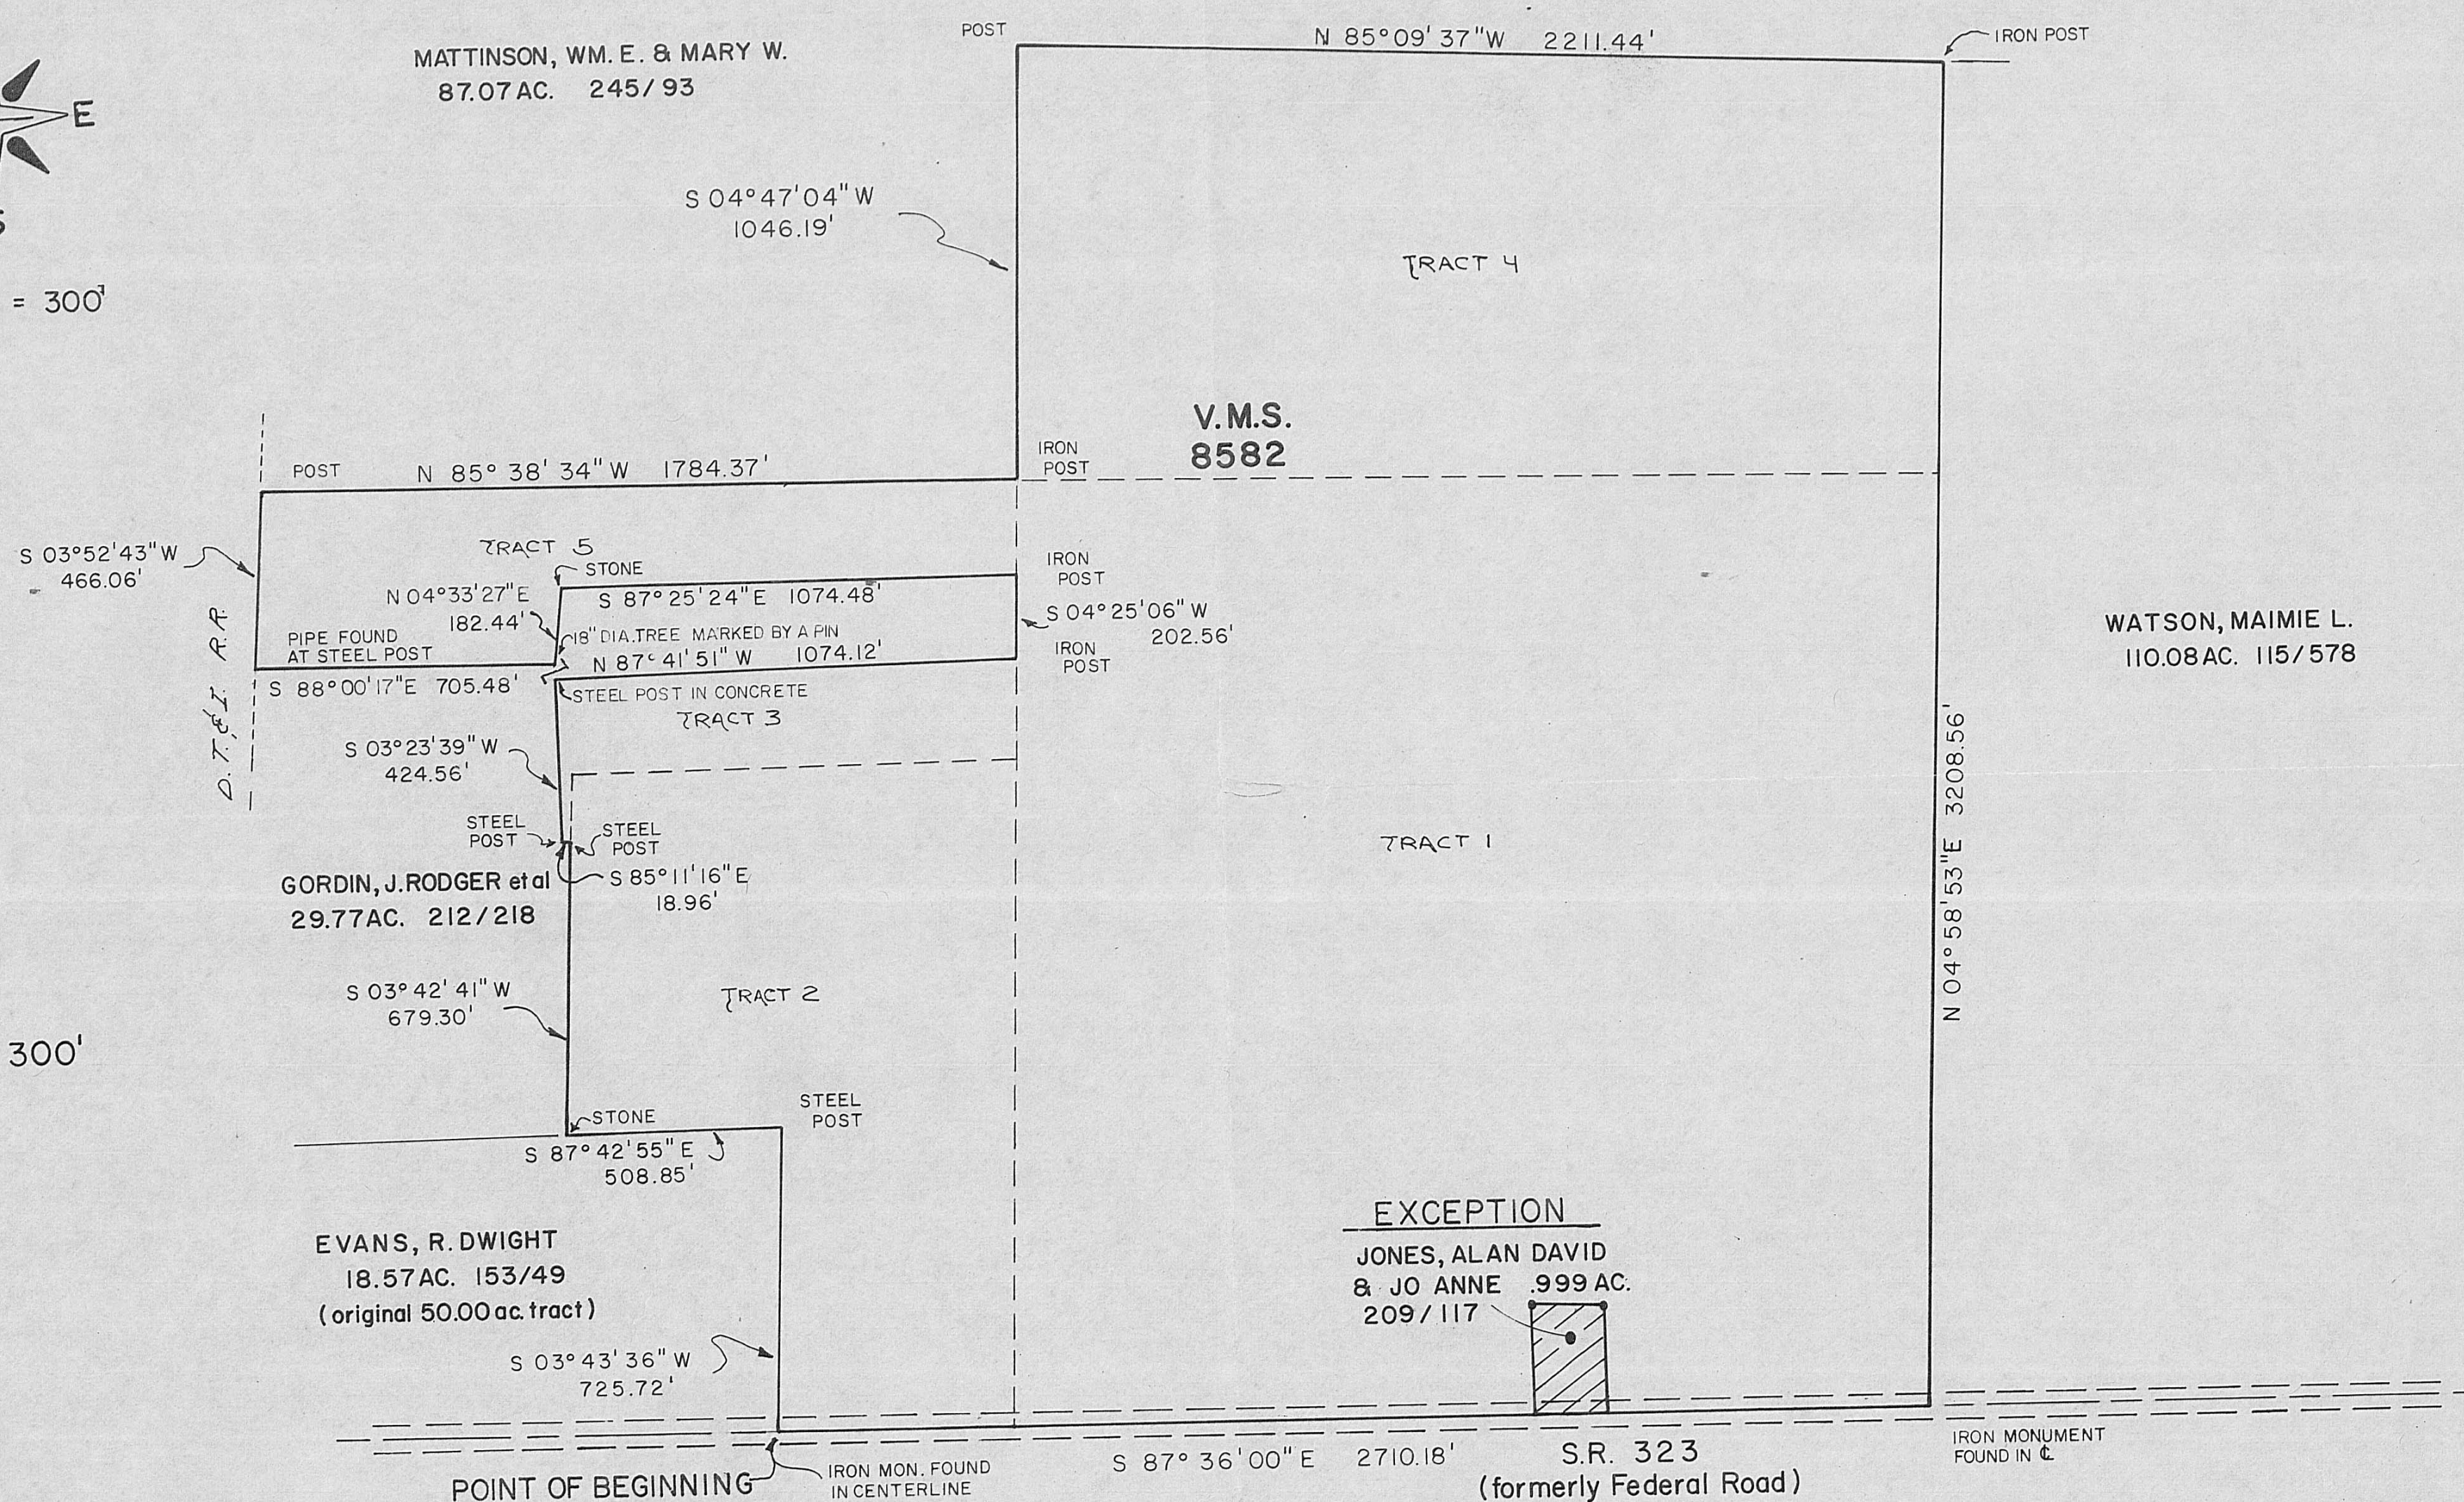

PLAT OF SURVEY IN STOKES TOWNSHIP, MADISON COUNTY, OHIO, V.M.S. 8582, ESTATE OF IVAH S. BUTCHER, deed book 161, page 680, CONSISTING OF FIVE TRACTS WITH A TOTAL ORIGINAL ACREAGE OF 211.67 ACRES. NEW SURVEY SHOWS 213.1931 ACRES WITH AN EXCEPTION OF .999 ACRES (D.B.209, PAGE 117) LEAVING A NET ACREAGE OF 212.1941 ACRES.

BABB ENGINEERING & SURVEYING
11 EAST FIRST ST., P.O. BOX 374
LONDON, OHIO 43140

SY-01081	
JOB NO.	
5 MAR 1981	NEIL BABB P.S. 5969
DATE	

100