


TRACT 1, DEED BOOK 154, PG. 655

30.63 AC THEMON AND ALMA GAMBILL

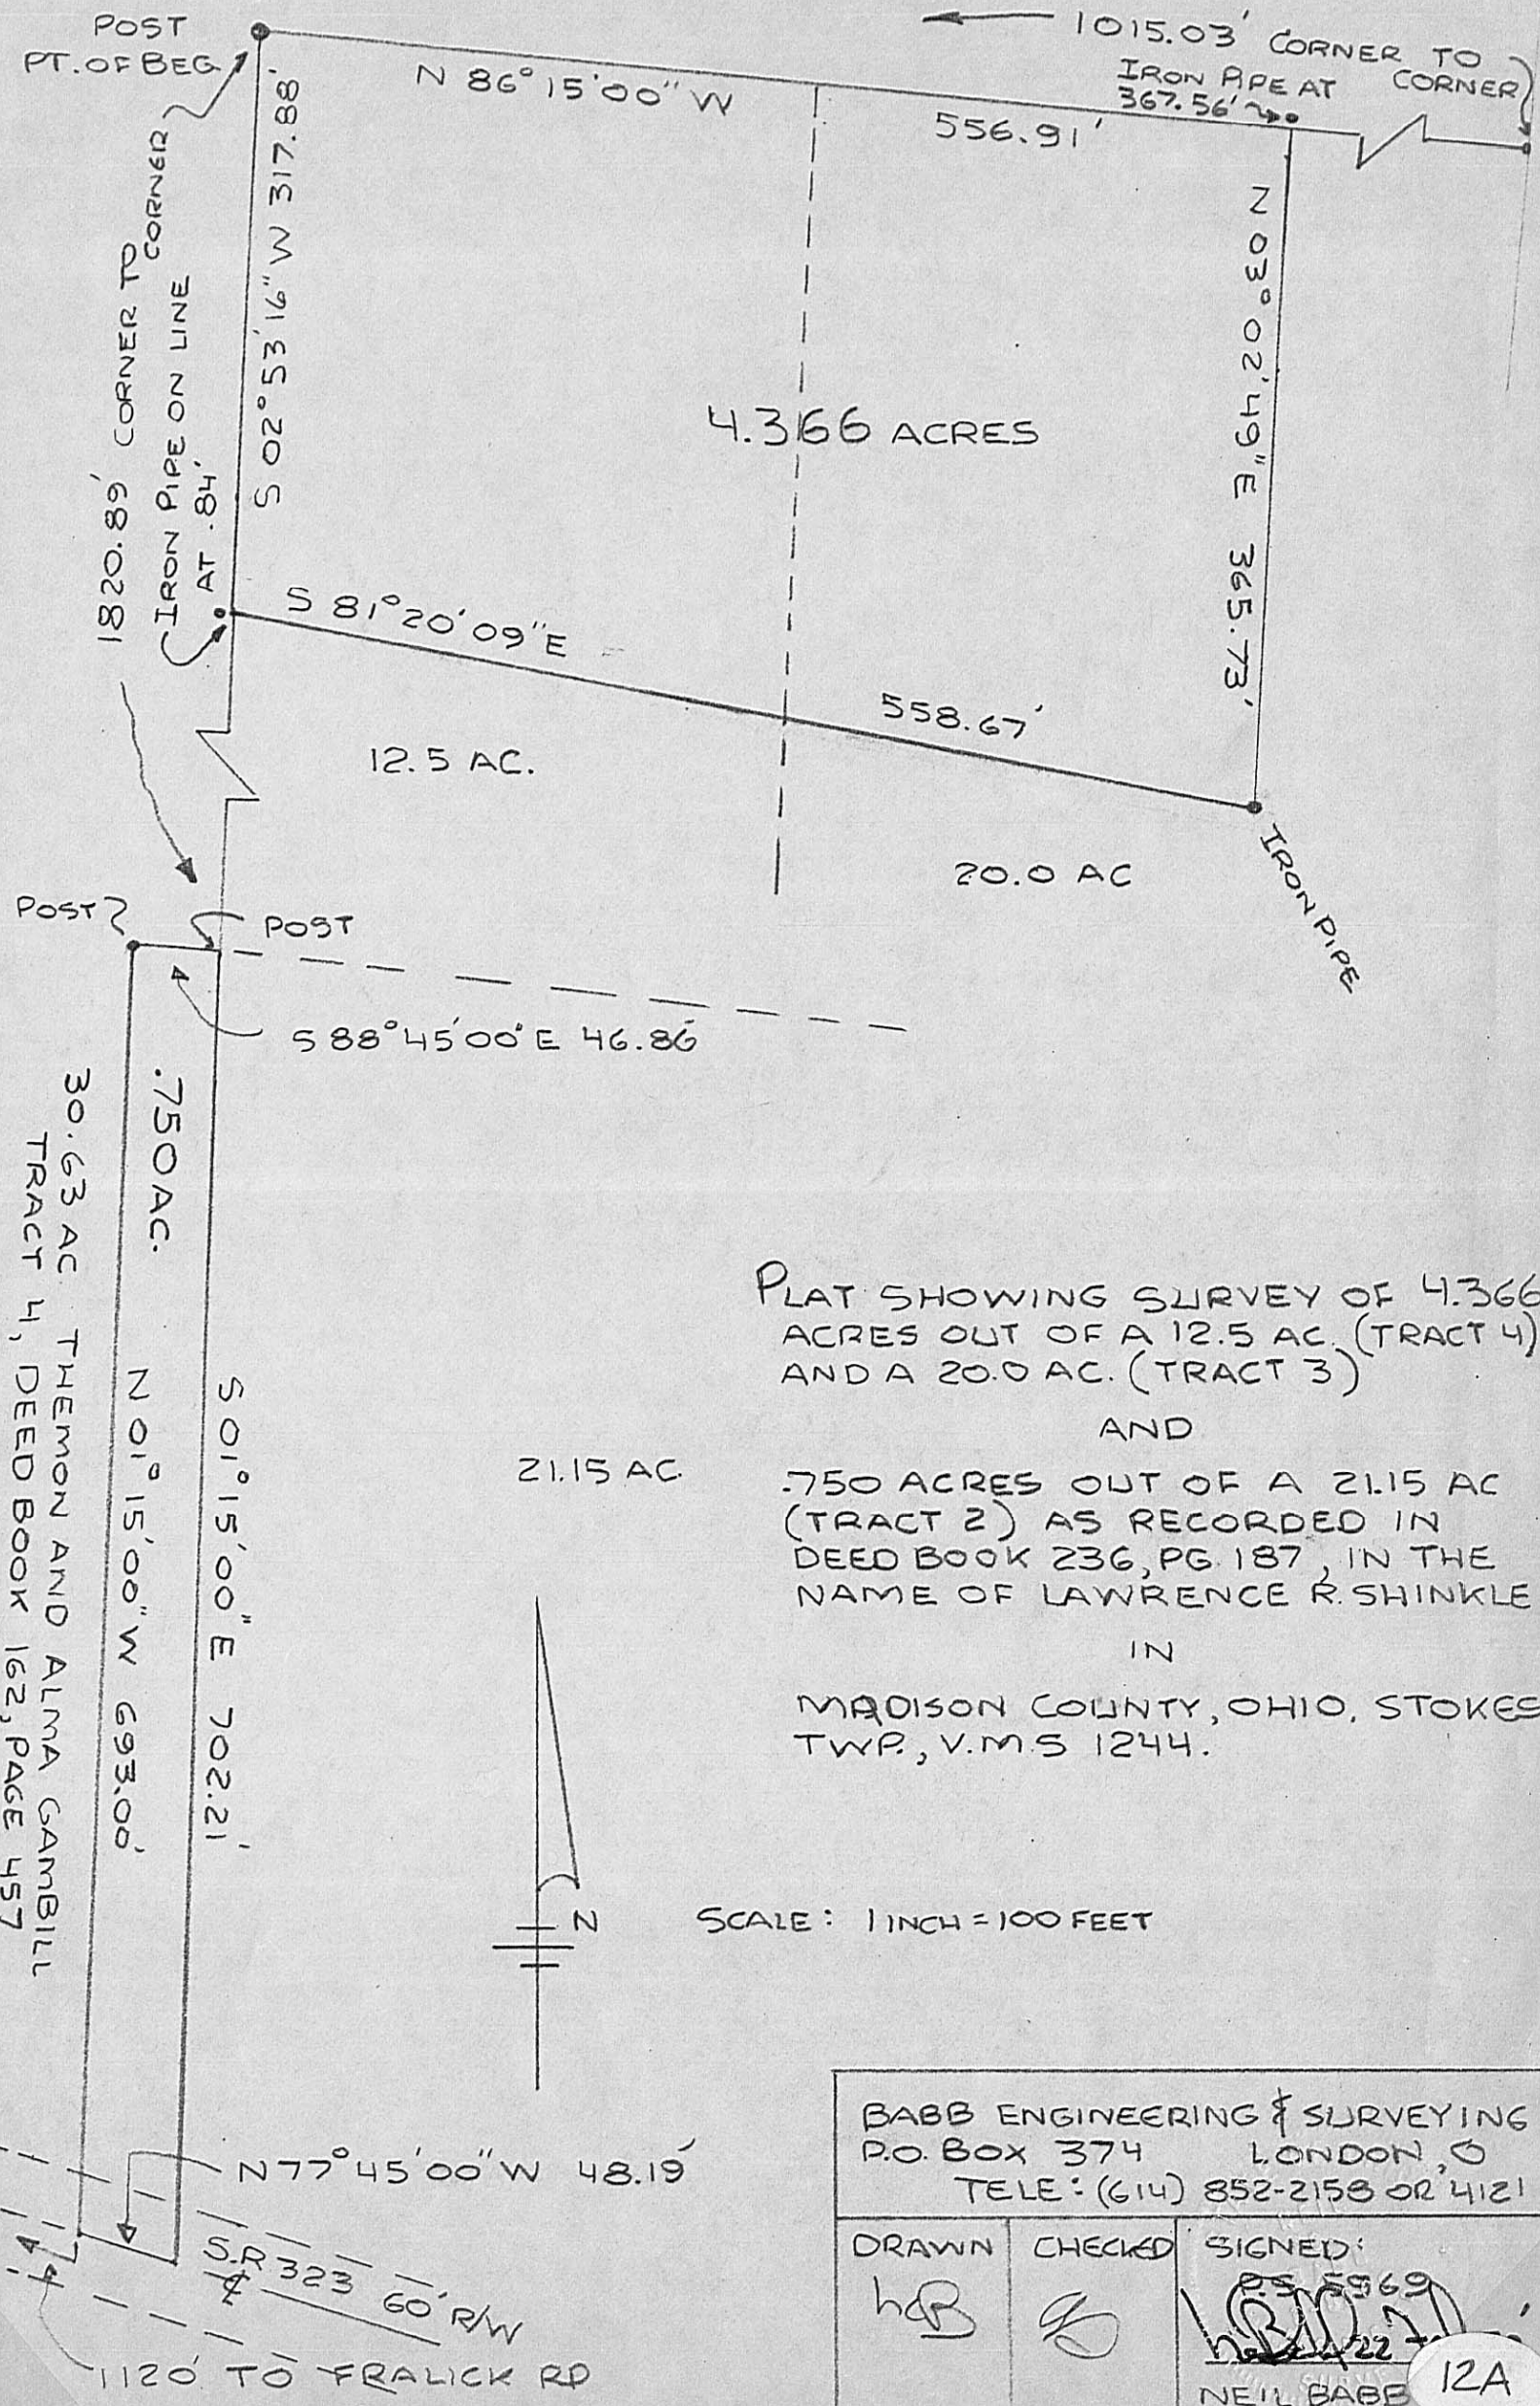

PLAT SHOWING SURVEY OF 4.366  
ACRES OUT OF A 12.5 AC. (TRACT 4)  
AND A 20.0 AC. (TRACT 3)

AND

.750 ACRES OUT OF A 21.15 AC  
(TRACT 2) AS RECORDED IN  
DEED BOOK 236, PG. 187, IN THE  
NAME OF LAWRENCE R. SHINKLE

IN

MADISON COUNTY, OHIO, STOKES  
TWP., V.M.S 1244.

SCALE: 1 INCH = 100 FEET

BABB ENGINEERING & SURVEYING  
P.O. BOX 374 LONDON, O  
TELE: (614) 852-2158 OR 4121

DRAWN

hcb

CHECKED

hcb

SIGNED:

PS 5969

hcb

NEIL BABB

12A