


BUSINESS CALL:
TEL: 852-0449
852-9404

(LOCAL ASSOCIATES) (TEL. AREA CODE 614)
RODGER IRWIN BAKER - 852-0449
REMO D. MANCINI - 852-1755
DEAN PORTER - 869-3191
PEARL L. SOLLARS - 869-2852

PROPERTY SURVEYS
PROPERTY ABSTRACTS
LAND DESCRIPTIONS
MATH-CALCULATIONS
PLATS, DRAFTING SERVICE
AERIAL MAPPING CONTROL
HYDROGRAPHIC SERVICE
TOPOGRAPHIC SURVEYING
SUBDIVISIONS - LOTS
MORTGAGE SURVEYS
LAND TITLE REPORTS

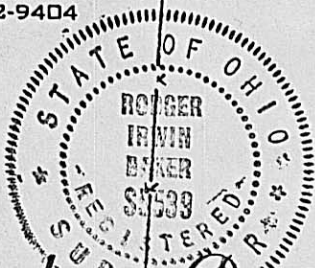


COUNTY ENGINEER
COUNTY ZONING INSPECTOR
COUNTY BOARD OF HEALTH
MADISON COUNTY COURT HOUSE
LONDON, OHIO 43140

Rodger Irwin Baker and Associates

LICENSED IN OHIO - INDIANA - KENTUCKY - WEST VIRGINIA - GEORGIA

Registered Professional Surveyors

(STATE RT. 42 N.) LONDON-DELAWARE ROAD - LONDON, OHIO 43140

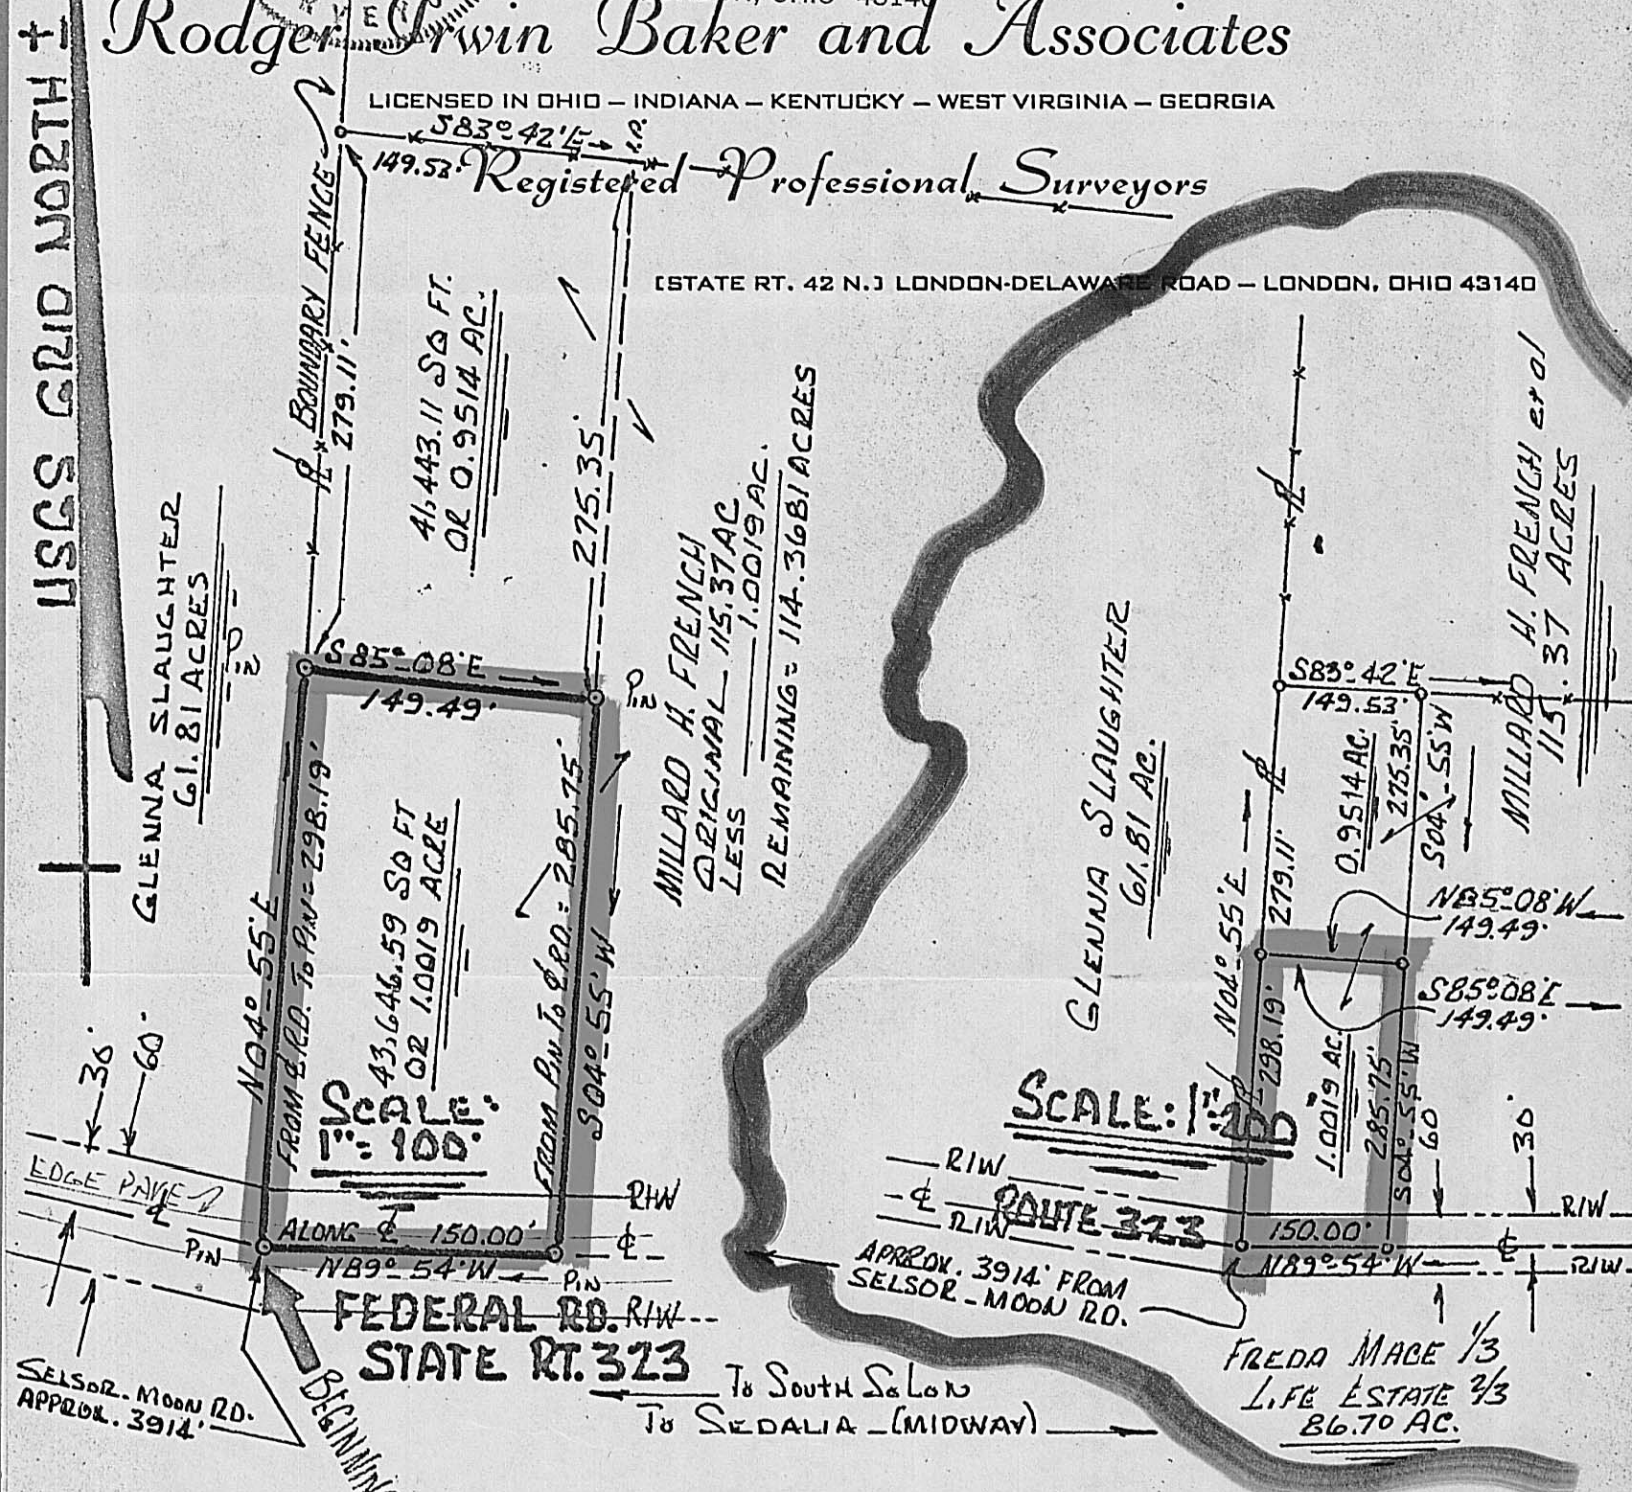

Beginning with a pin in the centerline of FEDERAL ROAD (State Route # 323) VMS 1241, Stokes Township, Madison County, Ohio, said pin the common corner to Millard H. French et al and Glenna Slaughter....(About 3914 feet easterly from Selsor-Moon Road).....
Thence: Following the boundary line fence between French and Slaughter...N 04 deg 55 min E 298.19 feet to a pin; Thence: At a right angle S 85 deg 08 min E 149.49 to a pin....THENCE: Parallel to first call..S 04 deg 55 min W 285.75 feet to a pin set in the middle of FEDERAL ROAD...then with the centerline thereof N 89 deg 54 min W 150.00 feet to the true point of beginning:

This parcel of land is found to contain 1.0019 acres, it is a part of 115.37 acres in VMS 1241..Stokes Township, Madison County, Ohio...at present belonging to Millard H. French et al, fronting on State Route # 323...surveyed by best evidence by Rodger Irwin Baker..Ohio Registration # S-05539

See Vol 148 Page 334 and 335
See Vol 125 Page 595

Thank You:

Mailed to Millard H. French of South Solon,
Ohio, (RFD) ...June 13, 1971

RODGER IRWIN BAKER
SURVEYOR
RFD 3 - ROUTE 42 N.
LONDON, OHIO 43140