

TEL: 852-0449
852-9404
852-2614


COUNTY ENGINEER _____
COUNTY ZONING INSPECTOR _____
COUNTY BOARD OF HEALTH _____
MADISON COUNTY COURT HOUSE
LONDON, OHIO 43140

Rodger Irwin Baker S-5539

PROPERTY ABSTRACTS
LAND DESCRIPTIONS
MATH-CALCULATIONS
PLATS, DRAFTING SERVICE
AERIAL MAPPING CONTROL
HYDROGRAPHIC SERVICE

RODGER IRWIN BAKER
SURVEYOR
RFD 3 - ROUTE 42 N.
LONDON, OHIO 43140

Registered Professional Surveyor

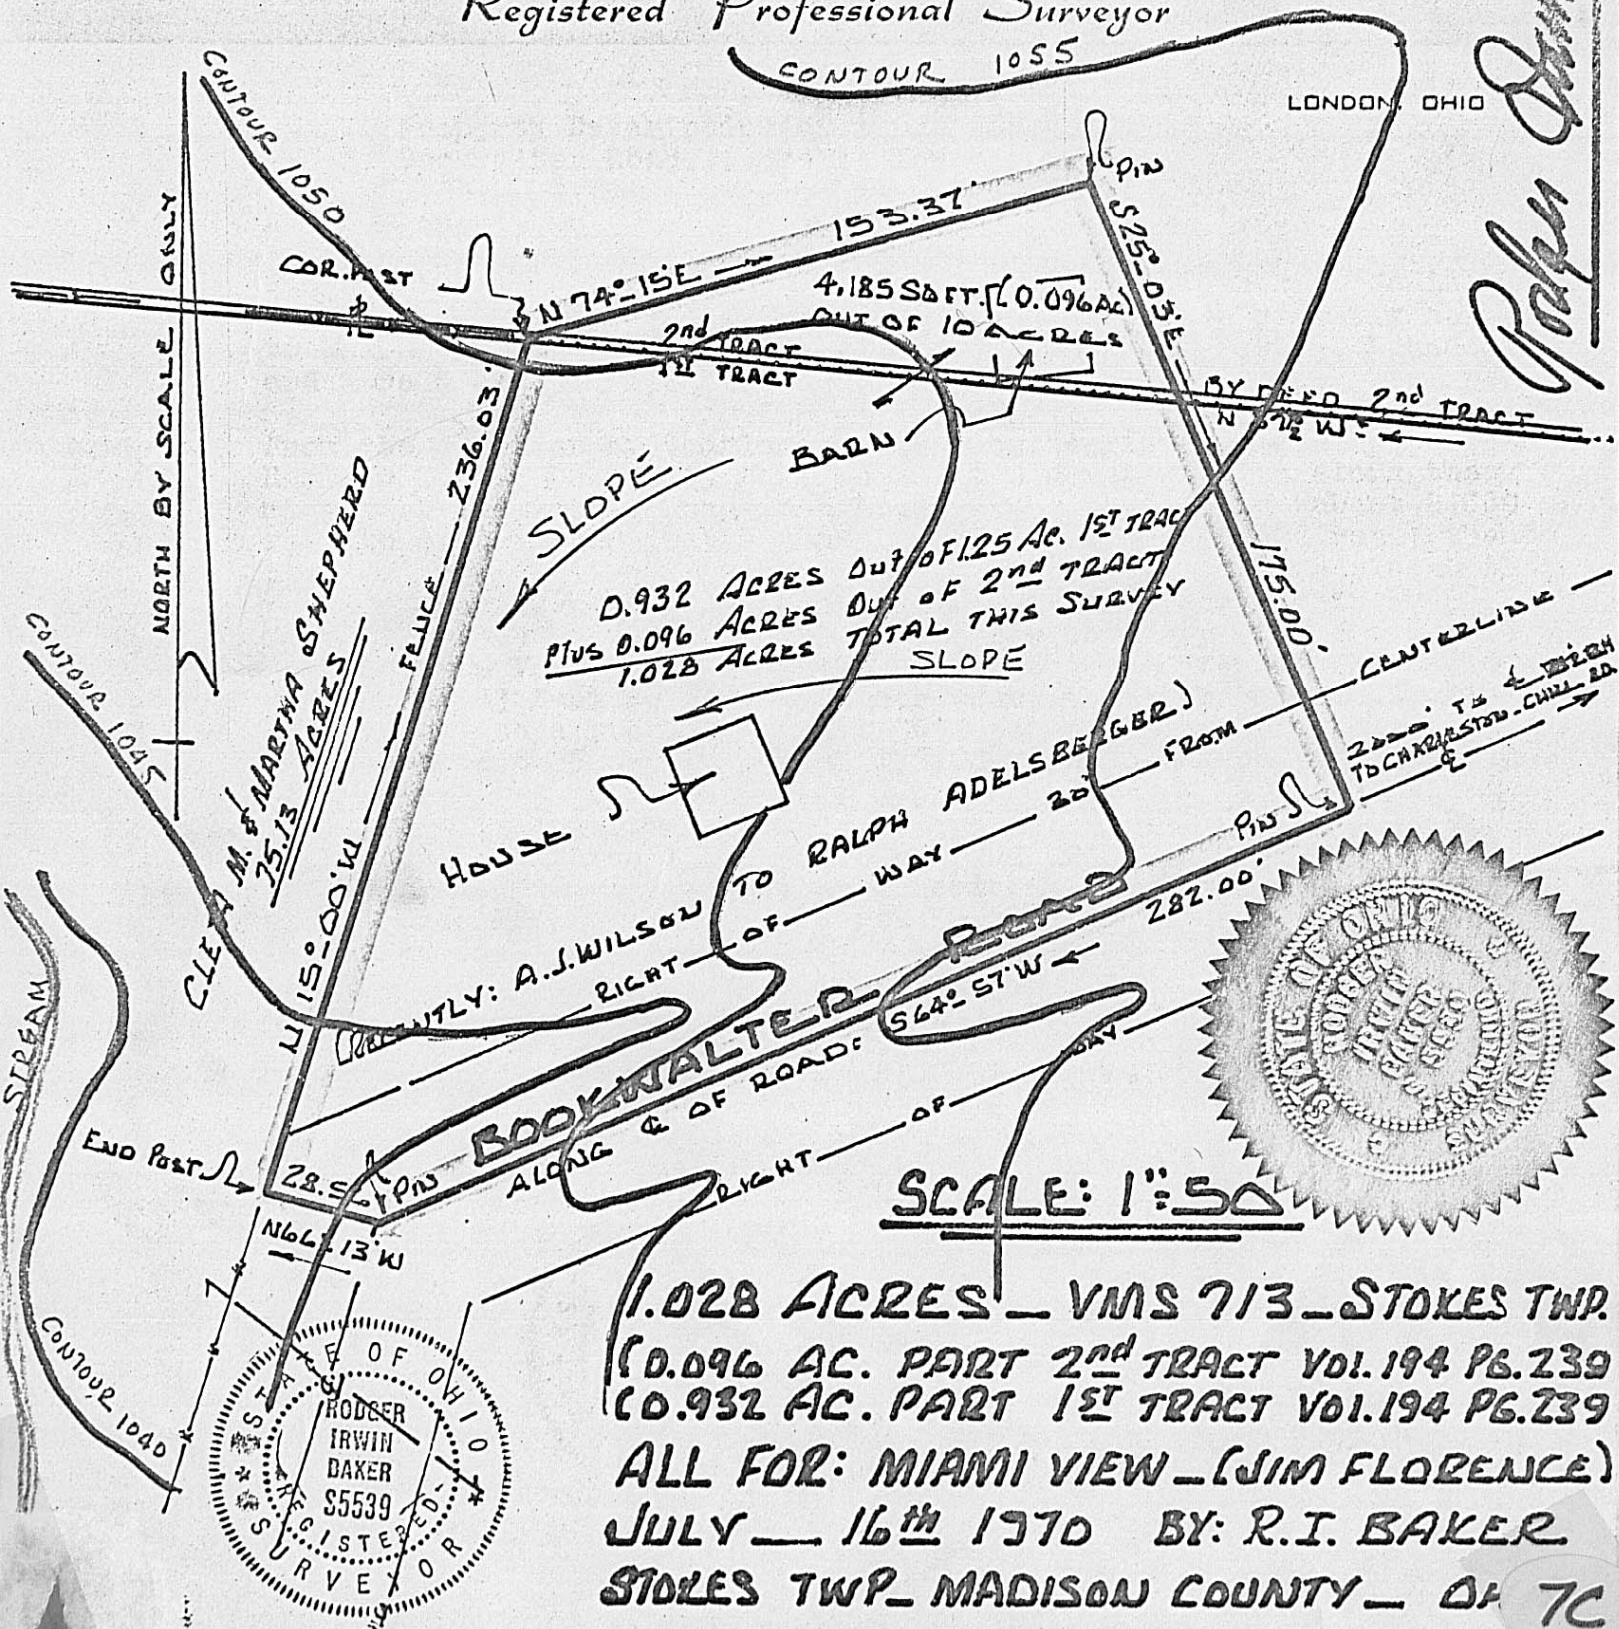

1.028 ACRES - VMS 713 - STOKES TWP.
(0.096 AC. PART 2ND TRACT VOL. 194 PG. 239
(0.932 AC. PART 1ST TRACT VOL. 194 PG. 239
ALL FOR: MIAMI VIEW - (JIM FLORENCE)
JULY - 16th 1970 BY: R.I. BAKER
STOKES TWP - MADISON COUNTY - OH 7C