



SURVEY OF A 1.000 ACRE PARCEL AND A 9.188 ACRE PARCEL
(THE 9.188 ACRES INCLUDES THE 5.468 ACRE EXCEPTION AS
DESCRIBED IN THE FIRST TRACT EXCEPTION, DEED BOOK 236, PG.
186) OUT OF A 50. AC. TRACT IN THE NAME OF LAWRENCE R.
SHINKLE, DEED BOOK 236, PG.186 IN MADISON COUNTY, OHIO,
STOKES TOWNSHIP, V.M.S. 1244

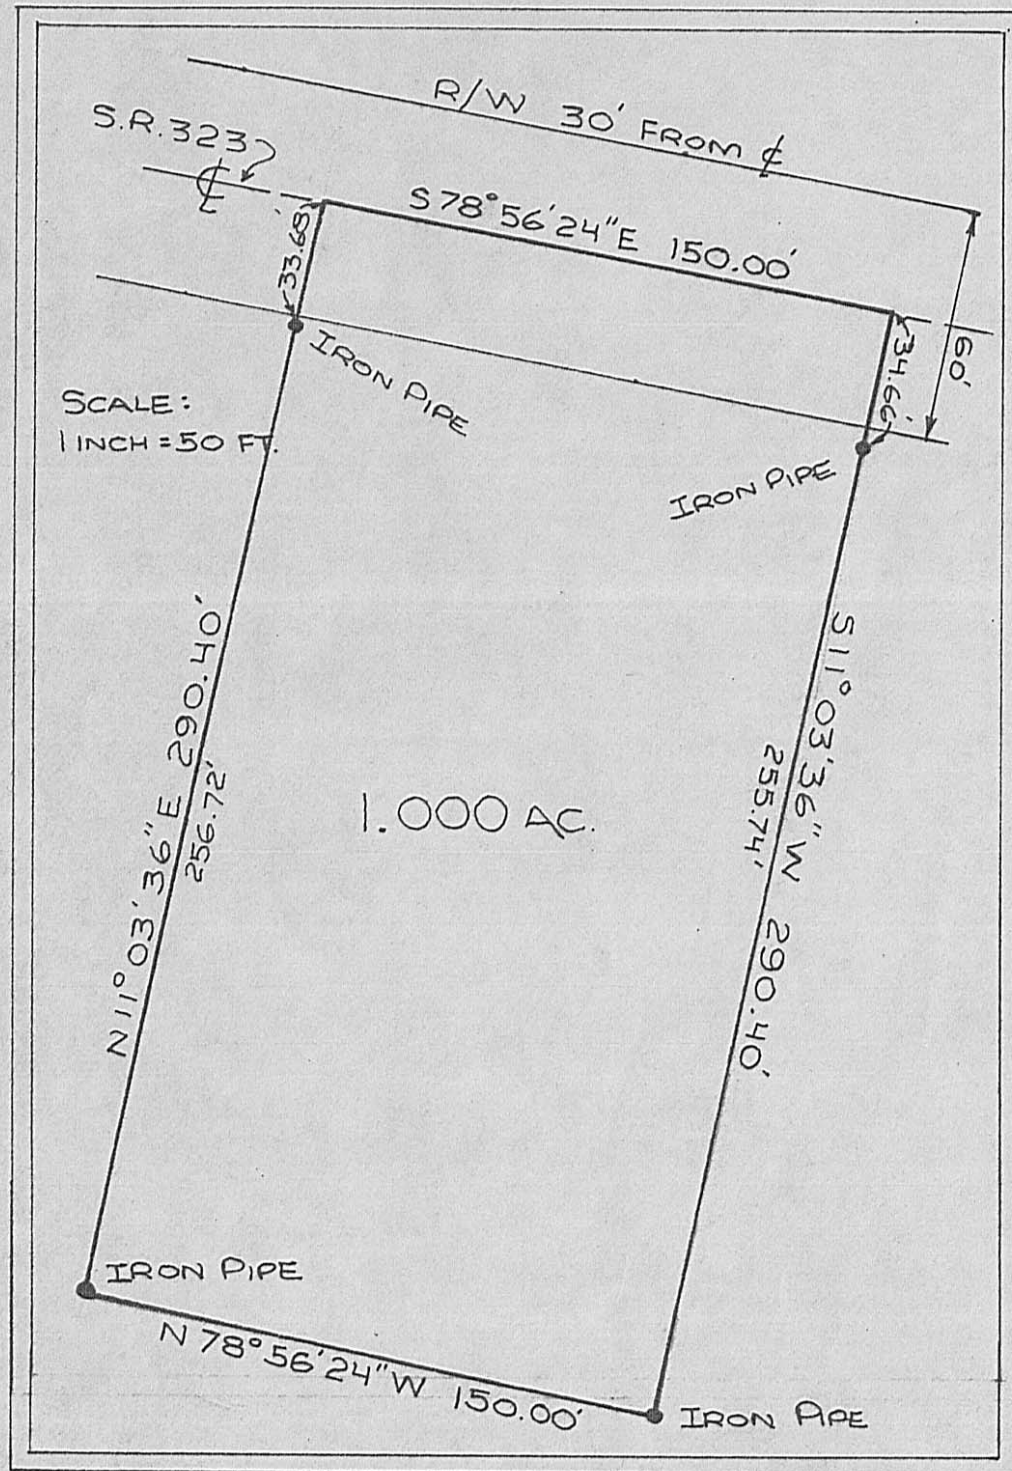

IRON PIPES SET HAVE CAPS MARKED P.S. 5969

SURVEYED BY:
Neil Babb
NEIL BABB
17 Dec 1973
P.S. 5969

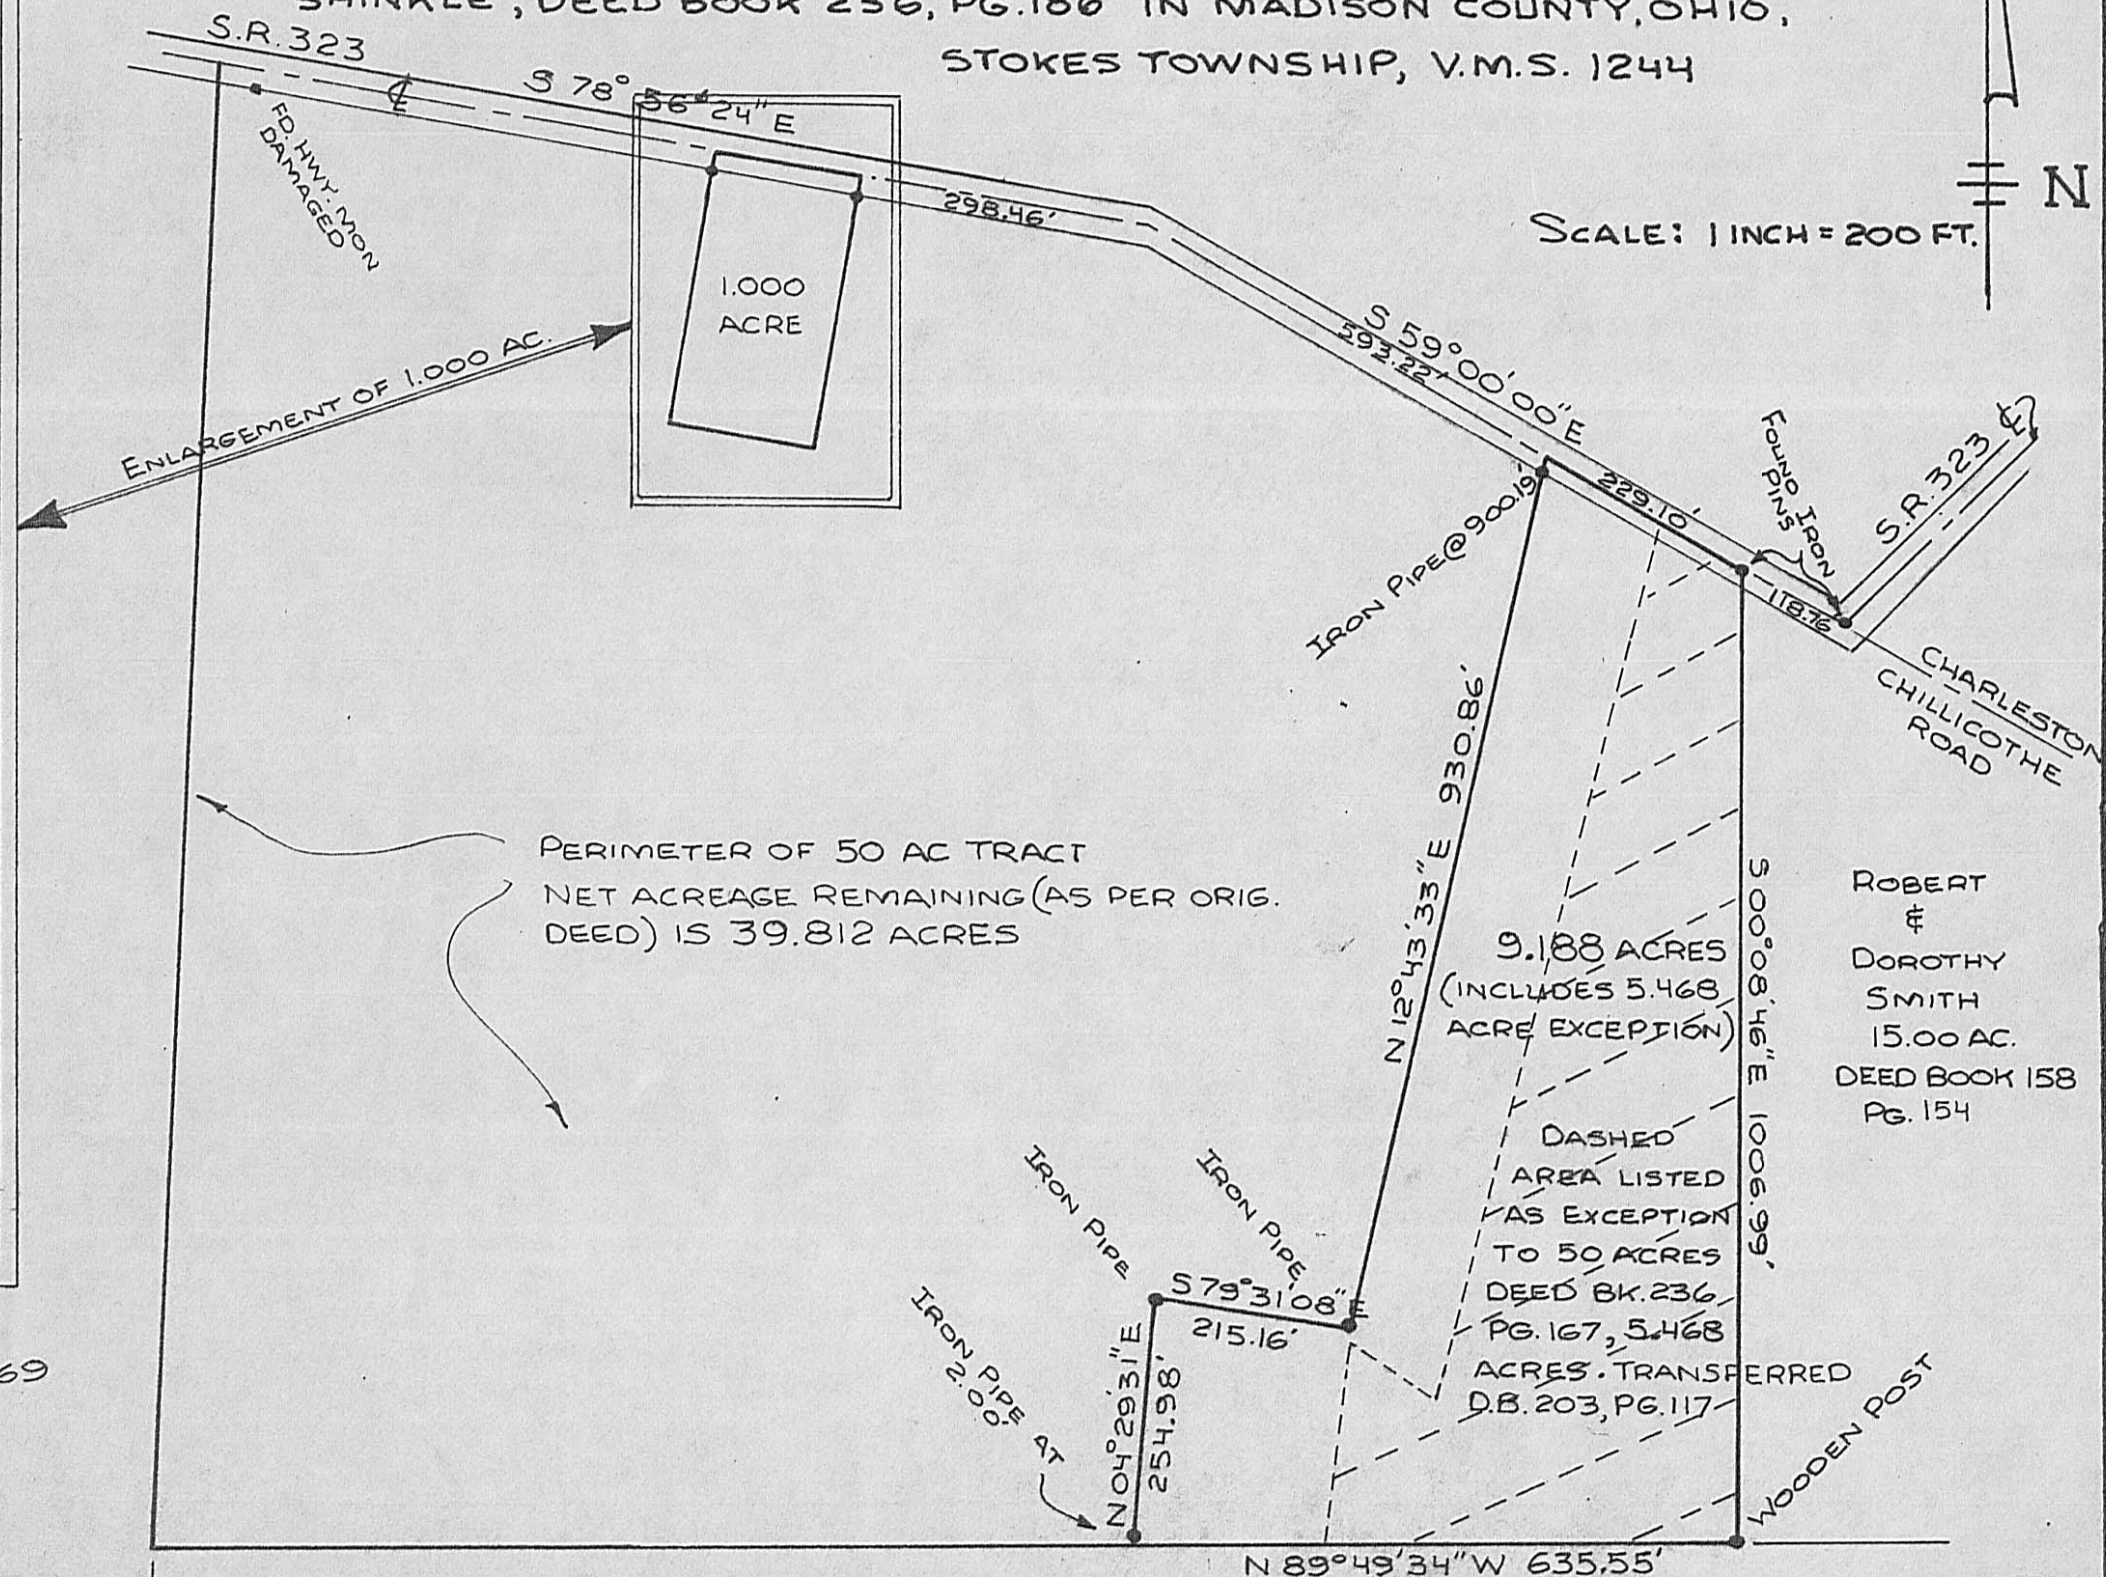

ROBERT C. AGLE
81.95 ACRES
DEED BK. 211, PG. 354

ROBERT
&
DOROTHY
SMITH
15.00 AC.
DEED BOOK 158
PG. 154