


1410

2836

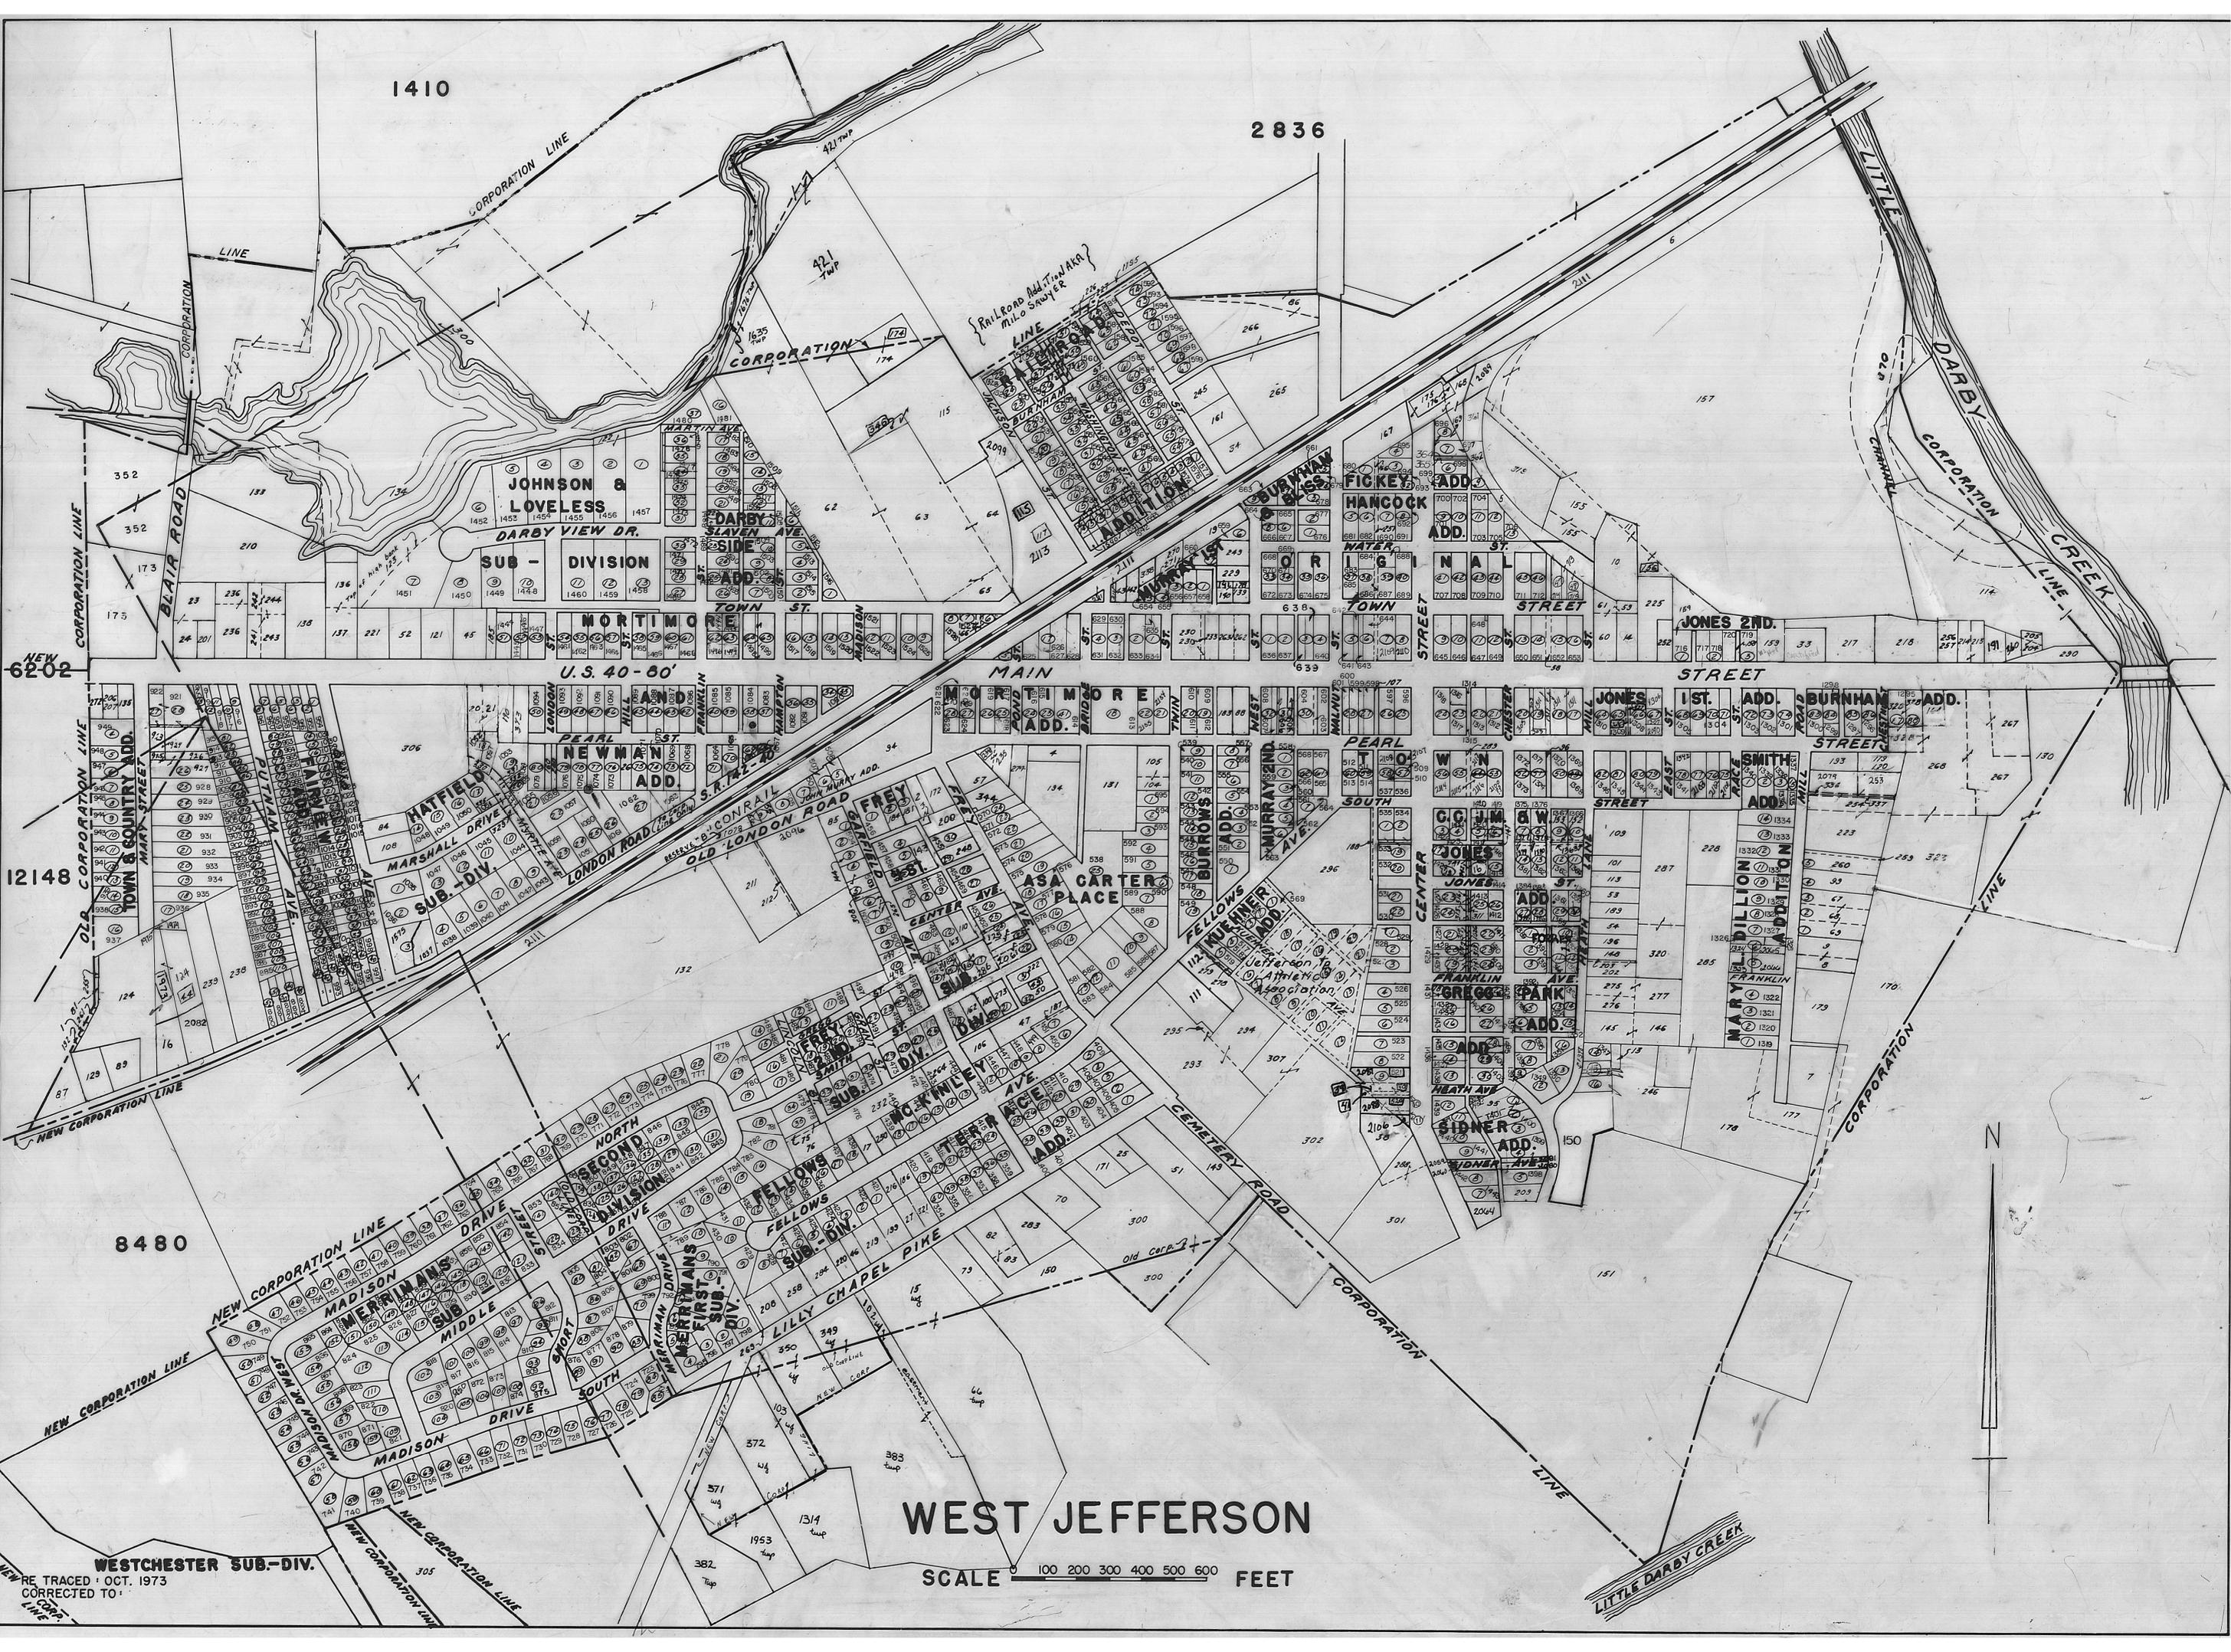

NEW 62-02

12148

8480

WEST JEFFERSON

SCALE 0 100 200 300 400 500 600 FEET

WESTCHESTER SUB-DIV.
RE TRACED OCT. 1973
CORRECTED TO:



Map labels include: CORPORATION LINE, DARBY VIEW DR., MORTIMORE ST., U.S. 40-80, MAIN STREET, JONES 2ND ST., BURNHAM ADD., SMITH ADD., MARY DILLON ST., FRANKLIN ST., MADISON DRIVE, MERRIMAN DRIVE, FELLOWS DRIVE, LILLY CHAPEL PIKE, GENEVIEVE ROAD, and various lot numbers and street names like JOHNSON & LOVELESS, DARBY SLAVEN ADD., HANCOCK ADD., BURKHAW, FICKEY ADD., TOWN ST., JONES 1ST ADD., BURKHAW ADD., NEWMAN ADD., HATFIELD, MARSHALL DRIVE, LONDON ROAD, FREY, ASA CARTER PLACE, BURROWS, MURRAY, GREGG, SPARK, MADISON, MERRIMAN, FELLOWS, LILLY CHAPEL PIKE, GENEVIEVE ROAD, and various lot numbers.